

165/2

MASTER DEED  
OF  
LONG LAKE PINES

3

This Master Deed is made and executed on this 25<sup>th</sup> day of September, 1996, by LONG LAKE PINES DEVELOPMENT GROUP, a Michigan co-partnership (hereinafter referred to as "Developer"), whose address is 32605 West Twelve Mile Road, Suite 360, Farmington Hills, Michigan 48334, in pursuance of the provisions of the Michigan Condominium Act (being Act 59 of the Public Acts of 1978, as amended), hereinafter referred to as the "Act".

WHEREAS, the Developer desires by recording this Master Deed, together with the By-Laws attached hereto as Exhibit A, and together with the Condominium Subdivision Plan attached hereto as Exhibit B, (both of which are hereby incorporated by reference and made a part hereof), to establish the real property described in Article II below, together with the improvements located and to be located thereon, and the appurtenances thereto as a residential Condominium Project under the provisions of the Act.

NOW, THEREFORE, the Developer does, upon the recording hereof, establish Long Lake Pines as a Condominium Project under the Act and does declare that Long Lake Pines (hereinafter referred to as the "Condominium", "Project" or the "Condominium Project") shall, after such establishment, be held, conveyed, hypothecated, encumbered, leased, rented, occupied, improved, or in any other manner utilized, subject to the provisions of the Act, and to the covenants, conditions, restrictions, uses, limitations and affirmative obligations set forth in this Master Deed and Exhibits A and B hereto, all of which shall be deemed to run with the land and shall be a burden and a benefit to the Developer, its successors and assigns, and any persons acquiring or owning an interest in the Condominium Premises, and its successors and assigns. In furtherance of the establishment of the Condominium Project, it is provided as follows:

ARTICLE I

TITLE AND NATURE

The Condominium Project shall be known as Long Lake Pines, Livingston County Condominium Subdivision Plan No. 98. The Condominium Project is established in accordance with the Act. The Units contained in the Condominium, including the number, boundaries, dimensions and area of each, are set forth completely in the Condominium Subdivision Plan attached as Exhibit B hereto. Each Unit is capable of individual utilization on account of having its own entrance from, and exit to, a Common Element of the Condominium Project. Each Co-Owner in the Condominium Project shall have an exclusive right to his or her Unit and shall have undivided and inseparable rights to share with other Co-Owners the General Common Elements of the Condominium Project.

RECORDER  
SEP 30 12 42 PM '96  
NANCY HAVILL  
REGISTER OF DEEDS  
LIVINGSTON COUNTY  
ANN ARBOR

LIVINGSTON COUNTY TREASURER'S CERTIFICATE  
I hereby certify that there are no TAX LIENS or TITLES held by the state or any individual against the within description, and all TAXES are same as paid for five years previous to the date of this instrument or appear on the records in this office except as stated.

9-27-96  
9655  
Dianne H. Hardy  
Treasurer  
Sec. 135 Act 256, 1893 as Amended  
Taxes not examined

HOMESTEAD DEMIALS NOT EXAMINED

## ARTICLE II

## LEGAL DESCRIPTION

The land which is submitted to the Condominium Project established by this Master Deed is described as follows:

LOT ~~4~~ OF AMENDED PLAT OF OUTLOT C, LOTS 1 THROUGH 10 AND 14 THROUGH 28, BLOCK 12 AND VACATED PORTIONS OF FIRST AVENUE, PLEASANT AVENUE AND GROVE AVENUE OF PLEASANT VALLEY GOLF AND COUNTRY CLUB ESTATES, A SUBDIVISION OF PART OF THE S.E. 1/4 OF SECTION 33, T.3N., R.6E., HARTLAND TOWNSHIP, LIVINGSTON COUNTY, MICHIGAN, AS RECORDED IN LIBER 34 OF PLATS, PAGES 44, 45, 46 AND 47, LIVINGSTON COUNTY RECORDS, DESCRIBED AS FOLLOWS: BEGINNING AT THE SOUTHEAST CORNER OF SAID SECTION 33, ALSO BEING THE SOUTHEAST CORNER OF SAID LOT 5; THENCE N. 89° 45' 24" W., ALONG WITH SOUTHERLY LINE OF LOT 5 AND THE SOUTH LINE OF SAID SECTION 33, 978.60 FEET TO THE EASTERLY RIGHT-OF-WAY LINE OF U.S. 23 EXPRESSWAY (LIMITED ACCESS) AND WESTERLY LINE OF LOT 5; THENCE NORTHWESTERLY ALONG SAID RIGHT-OF-WAY LINE AND WESTERLY LINE OF SAID LOT ALONG A NON-TANGENT CURVE TO THE LEFT, RADIUS OF 5879.58 FEET, CENTRAL ANGLE OF 00° 19' 21", ARC DISTANCE OF 33.09 FEET, CHORD BEARING N. 04° 14' 01" E. 33.09 FEET; THENCE CONTINUING ALONG SAID RIGHT-OF-WAY LINE AND LOT LINE ALONG A CURVE TO THE LEFT, RADIUS OF 5879.58 FEET, THROUGH A CENTRAL ANGLE OF 07° 43' 00", ARC DISTANCE OF 791.86 FEET, CHORD BEARING N. 00° 12' 51" E. 791.26 FEET, THENCE NORTHEASTERLY ALONG SAID LOT LINE ALONG A NON-TANGENT CURVE TO THE LEFT, RADIUS OF 3939.83 FEET, THROUGH A CENTRAL ANGLE OF 07° 09' 08", ARC DISTANCE OF 491.80 FEET, CHORD BEARING N. 27° 15' 47" E. 491.48 FEET; THENCE N 23° 41' 14" E., ALONG SAID LOT LINE, 807.50 FEET TO THE NORTHERLY LINE OF SAID LOT; THENCE S. 69° 06' 00" E., ALONG SAID LOT LINE, 279.60 FEET TO THE WESTERLY LINE OF SAID LOT; THENCE N 20° 54' 12" E., ALONG SAID LOT LINE, 260.00 FEET TO THE NORTHERLY LINE OF SAID LOT; THENCE S. 69° 05' 00" E., ALONG SAID LOT LINE, 74.59 FEET TO THE EAST LINE OF SAID LOT, ALSO BEING THE EAST LINE OF SAID SECTION 33; THENCE DUE SOUTH, ALONG SAID LOT LINE AND EAST LINE OF SAID SECTION, 2121.29 FEET TO THE POINT OF BEGINNING, CONTAINING 36.804 ACRES, SUBJECT TO THE RIGHTS OF THE PUBLIC OR ANY GOVERNMENTAL UNIT IN ANY PART THEREOF TAKEN, USED OR DEEDED FOR STREET, ROAD OR HIGHWAY PURPOSES, ALSO SUBJECT TO EASEMENTS AND RESTRICTIONS OF RECORD, IF ANY.

ARTICLE III

DEFINITIONS

Certain terms are utilized not only in this Master Deed and Exhibits A and B hereto, but are or may be used in various other instruments such as, by way of example and not limitation, the Articles of Incorporation and rules and regulations of the Long Lake Pines Association, a Michigan non-profit corporation, and deeds, mortgages, liens, land contracts, easements and other instruments affecting the establishment of, or transfer of, interests in Long Lake Pines as a condominium. Wherever used in such documents or any other pertinent instruments, the terms set forth below shall be defined as follows:

Section 1. Act. The "Act" means the Michigan Condominium Act, being Act 59 of the Public Acts of 1978, as amended.

Section 2. Association. "Association" means Long Lake Pines Association, which is the non-profit corporation organized, under Michigan law of which all Co-Owners shall be members, which corporation shall administer, operate, manage and maintain the Condominium.

Section 3. By-Laws. "By-Laws" means Exhibit A hereto, being the By-Laws setting forth the substantive rights and obligations of the Co-Owners and required by Section 3(8) of the Act to be recorded as part of the Master Deed. The By-Laws shall also constitute the corporate By-Laws of the Association as provided for under the Michigan Nonprofit Corporation Act.

Section 4. Common Elements. "Common Elements", where used without modification, means both the General and Limited Common Elements described in Article IV hereof, and constitute the portions of the Condominium other than the Condominium Units.

Section 5. Condominium Documents. "Condominium Documents" means and includes this Master Deed and Exhibits A and B hereto, and the Articles of Incorporation, By-Laws and rules and regulations, if any, of the Association, as all of the same may be amended from time to time.

Section 6. Condominium Premises. "Condominium Premises" means and includes the land described in Article II above (and, to the extent so added, the land described in Article VI), all improvements and structures thereon, and all easements, rights and appurtenances belonging to Long Lake Pines as described above.

Section 7. Condominium Project, Condominium or Project. "Condominium Project", "Condominium" or "Project" means Long Lake Pines, as a Condominium Project established in conformity with the Act.

Section 8. Condominium Subdivision Plan. "Condominium Subdivision Plan" means Exhibit B hereto.

Section 9. Co-Owner or Owner. "Co-Owner" means a person, firm, corporation, partnership, association, trust or other legal entity or any combination thereof who or which owns one or more Units in the Condominium Project. The term "Owner", wherever used, shall be synonymous with the term "Co-Owner". Anything contained herein to the contrary notwithstanding, if the Developer sells a Unit to a licensed residential builder (for resale to a non-builder), and/or if Developer sells a Unit on a land contract, the builder or land contract vendee shall not be deemed to be a "Co-Owner" hereunder.

Section 10. Developer. "Developer" means Long Lake Pines Development Group, a Michigan co-partnership, which has made and executed this Master Deed, and its successors and assigns, with the exception of any successor developer(s) under section 135 of the Act, whose rights hereunder as a "Developer" shall exist only upon an affirmative written assignment of such rights by the Developer, in whole or in part.

Section 11. Development and Sales Period. "Development and Sales Period", for the purposes of the Condominium Documents and the rights reserved to Developer thereunder, shall be deemed to continue for so long as Developer continues to own any Unit in the Project, whether as initially created or as may be expanded in accordance with Article VI hereof. For the purposes of this Section 11, the term "Developer" shall not include any successor developer(s) as defined in Section 135 of the Act, unless the Developer affirmatively assigns such rights in writing to such "successor developer(s)", in whole or in part.

Section 12. First Annual Meeting. "First Annual Meeting" means the initial meeting at which non-developer Co-Owners are permitted to vote for the election of all Directors and upon all other matters which properly may be brought before the meeting. Such meeting is to be held (a) in the Developer's sole discretion after 50% of the Units which may be created are sold, or (b) mandatorily within (i) 54 months from the date of the first Unit conveyance, or (ii) 120 days after 75% of the Units which may be created are sold, whichever first occurs.

Section 13. Future Expansion Area. "Future Expansion Area" means the property adjacent to the Condominium Project which the Developer has reserved the right to add into the Project and to establish additional Units thereon, as more fully set forth in Article VI, below.

Section 14. Master Deed. "Master Deed" means this document to which the Condominium By-Laws and Condominium Subdivision Plan are attached as exhibits.

Section 15. Percentage of Value. "Percentage of Value" means the percentage assigned to each Condominium Unit in this Master Deed. The Percentages of Value of all Units shall total one hundred (100%) percent. Percentages of Value shall be determinative only with respect to those matters to which they are specifically deemed to relate either in the Condominium Documents or in the Act.

Section 16. Residence. "Residence" means a residential dwelling together with an attached garage constructed within the perimeter of a Unit in accordance with the architectural and building specifications and use restrictions set forth in this Master Deed.

Section 17. Restricted Lots. "Restricted Lot" or "Restricted Lots" shall be defined as the following property which is owned by the Developer and which will be conveyed to the Condominium Association, subject to certain express restrictions and limitations, as more fully set forth in Article XII, below:

Lots 11, 12 and 13 of Block 12, part of Lot 3 and all of Lots 4 through 13 of Block 13, part of Lot 3 and all of Lots 4 through 13 of Block 14 and part of Lots 5 through 9 and all of Lot 10 of Block 15, part of Lots 1 through 3 and all of Lots 4 through 10 of Block 16 and part of Lot 13 of Block 18 in "Pleasant Valley Golf and Country Club Estates", being a subdivision of part of the S.E. 1/4 of Section 33, T.3 N., R.6 E., Hartland Township, Livingston County, Michigan, as recorded in Liber 3 of Plats, Page 16, Livingston County Records, also the westerly part of Lot 1 of Amended Plat of Outlot "C", Lots 1 through 10 and 14 through 28 of Block 12 and vacated portions of First Avenue, Pleasant Avenue and Grove Avenue of "Pleasant Valley Golf and Country Club Estates".

Section 18. Transitional Control Date. "Transitional Control Date" means the date on which a Board of Directors of the Association takes office pursuant to an election in which the votes which may be cast by eligible Co-Owners unaffiliated with the Developer exceed the votes which may be cast by the Developer.

Section 19. Unit or Condominium Unit. "Unit" or "Condominium Unit" each mean a single Unit in Long Lake Pines, as such space may be described in Article V, Section 1 hereof and on Exhibit B hereto, and shall have the same meaning as the term "Condominium Unit" as defined in the Act. All structures and improvements now or hereafter located within the boundaries of a Unit shall be owned in their entirety by the Co-Owner of the Unit within which they are located and shall not, unless otherwise expressly provided in the Condominium Documents, constitute Common Elements. The Developer does not intend to, and is not obligated to install any structures whatsoever within the Units.

Whenever any reference herein is made to one gender, the same shall include a reference to any and all genders where the same would be appropriate; similarly, whenever a reference is made herein to the singular, a reference shall also be included to the plural where the same would be appropriate and vice versa.

ARTICLE IV

COMMON ELEMENTS

The Common Elements of the Project, and the respective responsibilities for maintenance, decoration, repair or replacement thereof, are as follows:

Section 1. General Common Elements. The General Common Elements are:

(a) Land. The land described in Article II hereof, including the roads located within the Condominium, and other common areas, if any, not identified as Limited Common Elements or Units.

(b) Electrical. The electrical transmission lines and transformers throughout the Project, up to the point at which service leads leave the transformer to provide connections for service of Units and Residences, to the extent not owned by the local utility company.

(c) Telephone. The telephone system throughout the Project up to the point of lateral connections for Unit service, to the extent not owned by the local utility company.

(d) Gas. The gas distribution system throughout the Project up to the point of lateral connections for Unit service, to the extent not owned by the local utility company.

(e) Telecommunications. The telecommunications system, if and when any may be installed, up to the point of lateral connections for Unit service, to the extent not owned by the local telecommunication cable company or other local public authority.

(f) Storm Drainage System. The storm water drainage system throughout the Project, including any below-ground and above-ground systems.

(g) Community Sewage Disposal Area. The community sewage disposal area as shown on the Condominium Subdivision Plan.

(h) Other. Such other elements of the Project not herein designated as General or Limited Common Elements which are not enclosed within the boundaries of a Unit, and which are intended for common use or are necessary to the existence, upkeep, appearance, utility or safety of the Project.

Section 2. Limited Common Elements. Limited Common Elements shall be subject to the exclusive use and enjoyment of the owner of the Unit to which the Limited Common Elements are appurtenant. The area surrounding each Unit (as shown on the Condominium Subdivision Plan) shall be known as the "Limited Common Element Yard Area", and shall be

subject to the exclusive use and enjoyment of the Co-Owner of the Unit which it immediately surrounds. To the extent that wetlands or drainage easements and/or open spaces are located within the Limited Common Element Yard Areas, these areas cannot be disturbed or modified. The Developer has reserved the right to create additional Limited Common Elements in Articles VII and X of this Master Deed.

Section 3. Responsibilities. The respective responsibilities for the maintenance, decoration, repair and replacement of the Common Elements are as follows:

(a) Co-Owner Responsibilities.

(i) Units. It is anticipated that separate Residences will be constructed within the Units depicted on Exhibit B. All Residences and appurtenances to such Residences must be constructed within the boundaries of the Units depicted on the Condominium Subdivision Plan and no Residence or appurtenance thereto may extend beyond the Units without the prior approval of the Developer (during the Development and Sales Period), the Association and, if required by law, Hartland Township and/or any other governmental agency having jurisdiction over the property. Hartland Township ordinances require site plan approval prior to construction within 50' of a designated wetland. Except as otherwise expressly provided, the responsibility for, and the costs of maintenance, decoration, repair and replacement of any Residence and appurtenances thereto and all improvements within a Unit and a Limited Common Element Yard Area shall be borne by the Co-Owner of that Unit; provided, however, that the exterior appearance of such Units and Residences, to the extent visible from any other Unit or Common Element on the Project, shall be subject at all times to the approval of the Association and to reasonable aesthetic and maintenance standards prescribed by the Association in duly adopted rules and regulations. No improvements can be made within the Limited Common Element Yard Areas without the prior approval of the Developer (during the Development and Sales Period) and the Association.

(ii) Utility Services. All costs of electricity and natural gas and any other utility services, except and unless otherwise specifically provided, shall be borne by the Co-Owner of the Unit to which such services are furnished. Each Unit will be connected to the community sewage disposal facility, and a private well to service the Residence.

(iii) Landscaping. Each Co-Owner shall be responsible for the initial installation of landscaping in his or her Unit and Limited Common Element Yard Area. Co-Owners shall be responsible for and bear the costs of, maintenance, repair and replacement of all landscaping installed in their respective Units and Limited Common Element Yard Areas, including by way of illustration and not limitation, lawns, trees and shrubs. General Common Element landscaping

installed by the Developer, if any, shall be maintained, repaired and replaced by the Association.

(iv) Private Wells. Each Co-owner shall be required to install a private well to service his or her Unit, in accordance with all applicable laws and ordinances, and, further, shall be responsible for the maintenance, repair and replacement of such individual well servicing his or her Unit. There are specific restrictions and requirements relating to the wells contained in Article VI of the By-Laws.

(v) Damage by Co-Owners and Invitees. The cost of repair of damage to a Common Element caused by a Co-Owner, family member or invitee of a Co-Owner shall be assessed against that Co-Owner.

(b) Association Responsibility for Units. The Association shall not be responsible for performing any maintenance, repair or replacement with respect to Residences and their appurtenances and/or any other improvements located within the Units, and Limited Common Element Yard Areas, except and unless otherwise provided herein. The Developer, in the initial maintenance budget for the Association, shall be entitled to determine the nature and extent of such services and reasonable rules and regulations may be promulgated in connection therewith.

(c) Roads. The roads located within the Project are intended to be dedicated to the Livingston County Road Commission. Upon such dedication, the roads will not be part of the Condominium Project and the responsibility for maintenance, repair and replacement of the dedicated roads will be the responsibility of the Livingston County Road Commission. The Association may nonetheless decide to separately contract for certain services (such as snow removal) and the cost of such services will be borne by the Association. Upon approval by an affirmative vote of not less than fifty-one (51%) percent of all Co-Owners, the Association shall be vested with the power and authority to sign petitions requesting establishment of a special assessment district pursuant to provisions of applicable Michigan statutes for improvement of roads within or adjacent to the Project. In the event that a special assessment road improvement project is established pursuant to applicable Michigan law, the collective costs assessable to the Project as a whole shall be borne equally by all Co-Owners.

(d) General Common Elements. The cost of maintenance, repair and replacement of all General Common Elements shall be borne by the Association, subject to any provision of the Condominium Documents expressly to the contrary.

(e) Maintenance of Drainage Areas and Retention Basins. The storm drainage plan for the Project consists of above-ground surface drainage with on-site retention, as shown on the Condominium Subdivision Plan. These wetland areas are located both within Units and within the Limited Common Element Yard Areas appurtenant to certain Units, as shown on the Condominium Subdivision Plan. The Association will be responsible for any and all maintenance associated with such retention basins or wetland areas, as necessary to ensure proper drainage.

(f) Maintenance of Community Sanitary Sewer System. The Association will be responsible for maintaining the Community Sanitary Sewer System; provided, however, that if the Community Sanitary Sewer System is located within a Sanitary Sewer Drainage District (which may be established by the Livingston County Drain Commissioner), the Livingston County Drain Commissioner will have the responsibility for maintaining the disposal field and will have the right to charge the costs of maintenance, repair and replacement to the Co-owners, as more fully described herein.

Section 4. Utility Systems. Some or all of the utility lines, systems (including mains and service leads) and equipment and the telecommunications described above may be owned by the local public authority or by the company that is providing the pertinent service. Accordingly, such utility lines, systems and equipment and the telecommunications, shall be General Common Elements only to the extent of the Co-Owners' interest therein, if any, and Developer makes no warranty whatever with respect to the nature or extent of such interest, if any. The extent of the Developer's responsibility will be that telephone, electric and natural gas mains are installed within reasonable proximity to the Units. Each Co-Owner will be entirely responsible for arranging for and paying all costs in connection with extension of such utilities by laterals from the mains to any structures and fixtures located within their Units, as well as the installation, maintenance, repair and replacement of septic systems and wells to service their individual Units.

Section 5. Use of Units and Common Elements. No Co-Owner shall use his Unit, the Limited Common Element Yard Area, or the Common Elements in any manner inconsistent with the purposes of the Project or in any manner which will interfere with or impair the rights of any other Co-Owner in the use and enjoyment of his Unit or the Common Elements.

#### ARTICLE V

#### UNIT DESCRIPTIONS, PERCENTAGES OF VALUE AND CO-OWNER RESPONSIBILITIES

Section 1. Description of Units. Each Unit in the Condominium Project is described in this Paragraph with reference to the Condominium Subdivision Plan of Long Lake Pines as prepared by B.F. Thompson, P.C., and attached hereto as Exhibit B. Each Unit shall consist of the space located within Unit boundaries as shown on Exhibit B hereto and delineated with heavy outlines together with all appurtenances thereto. The plans and specifications for the

Project have been filed with the Township of Hartland. All Residences must be constructed on the Units within the building envelopes as depicted on Exhibit B, and in accordance with these Condominium Documents.

Section 2. Percentage of Value. The Percentage of Value assigned to each Unit in Long Lake Pines shall be equal. The determination that Percentage of Value shall be equal was made after reviewing the comparative characteristics of each Unit in the Project and concluding that there were not material differences among the Units insofar as the allocation of Percentages of Value was concerned. The Percentage of Value assigned to each Unit shall be determinative of each Co-Owner's respective share of the Common Elements of the Condominium Project, the proportionate share of each respective Co-Owner in the proceeds and the expenses of administration and the value of such Co-Owner's vote at meetings of the Association. The total value of the Project is 100%.

#### ARTICLE VI

#### EXPANSION OF PROJECT

The Condominium Project established pursuant to this initial Master Deed of Long Lake Pines initially consisting of twenty-four (24) units, is intended to be the first stage of an expansion Project to contain in its entirety up to a maximum of twenty-eight (28) units, as determined by the Developer, in its sole discretion, from time to time. Such additional units, if any, will be constructed upon all or some of the following described land:

Part of the N.E. 1/4 of Section 4, T.2N., R.6E., Brighton Township, Livingston County, Michigan, described as follows:

BEGINNING AT THE NORTHEAST CORNER OF SAID SECTION 4; THENCE S. 00° 26' 07" W., ALONG THE EAST LINE OF SAID SECTION 4, 1188.71 FEET; THENCE N. 89° 48' 02" W. 1259.11 FEET TO THE EASTERLY RIGHT-OF-WAY LINE OF U.S. 23 EXPRESSWAY (300 FEET WIDE LIMITED ACCESS); THENCE N 04° 24' 15" E., ALONG SAID RIGHT-OF-WAY LINE, 1193.58 FEET TO THE NORTH LINE OF SAID SECTION 4 AND TOWNSHIP LINE; THENCE S. 89° 45' 24" E., ALONG SAID NORTH LINE AND TOWNSHIP LINE, 978.60 FEET TO THE S.E. CORNER OF SECTION 33, T.3N., R.6E., HARTLAND TOWNSHIP; THENCE S. 89° 32' 03" E., ALONG SAID NORTH LINE AND TOWNSHIP LINE, 197.89 FEET TO THE POINT OF BEGINNING, CONTAINING 33.285 ACRES, SUBJECT TO THE RIGHTS OF THE PUBLIC OR ANY GOVERNMENTAL UNIT IN ANY PART THEREOF TAKEN, USED OR DEEDED FOR STREET, ROAD OR HIGHWAY PURPOSES, ALSO SUBJECT TO EASEMENTS AND RESTRICTIONS OF RECORD, IF ANY (hereinafter referred to as the "Future Expansion Area").

Therefore, any other provisions of this Master Deed notwithstanding, the number of units in the Project, may, at the option and discretion of the Developer or its successors or assigns, from time to time, within a period ending not later than six (6) years from the date of recording of this Master Deed, be increased by the addition to the Project of any portion of the Future Expansion Area and the development of Units and Common Elements thereon. The nature, appearance and location of all such additional Units and Common Elements as may be constructed thereon shall be determined by Developer, in its sole judgment. Such increase in size of this Condominium Project shall be given effect by an appropriate amendment or amendments to this Master Deed in the manner provided by law, which amendment or amendments shall be prepared by and at the discretion of the Developer or its successors or assigns and in which the Percentage of Value set forth in Article V hereof shall be proportionately readjusted in order to preserve a total value of one hundred (100%) percent for the entire Project resulting from such amendment or amendments to this Master Deed. The precise determination of the readjustments in Percentage of Value shall be within the sole judgment of the Developer. Such readjustments, however, shall reflect a continuing reasonable relationship among Percentages of Value based upon the relative value of the various Units. Such amendment or amendments to the Master Deed shall also contain further definitions necessary to adequately describe and service the additional section or sections being added to the Project by such amendment. In connection with any such amendment(s), Developer shall have the right to change the nature of any Common Element previously included in the Project for any purpose reasonably necessary to achieve the purposes of this Article VI, including, but not limited to the connection of roadways, sidewalks and utilities in the Project to any roadways, sidewalks and utilities that may be located on or planned for the Future Expansion Area, and to provide access to any unit that is located on, or planned for the Future Expansion Area from the roadways and sidewalks located in the Project. Additionally, the Developer shall have the right to create different rules, regulations or restrictions for the new units which may be created in the Future Expansion Area to take into account the more rural nature of such units. All of the Co-Owners and mortgagees of units and other persons interested or to become interested in the Project from time to time shall be deemed to have irrevocably and unanimously consented to such amendment or amendments of this Master Deed to effectuate the foregoing and, subject to the limitations set forth herein, to any proportionate reallocation of Percentages of Value of existing units which Developer (or its successors and assigns) may determine necessary in connection with such amendment or amendments. All such interested persons irrevocably appoint Developer (or its successors and assigns) as agent and attorney for the purpose of execution of such amendment or amendments to the Master Deed and all other documents necessary to effectuate the foregoing. Such amendments may be effected without the necessity of rerecording an entire Master Deed or the Exhibits thereto and may incorporate by reference all or any pertinent portions of this Master Deed and the Exhibits hereto; PROVIDED, HOWEVER, that a Consolidating Master Deed, when recorded, shall supersede the previously recorded Master Deed and all amendments thereto. Nothing herein contained, however, shall in any way obligate Developer to enlarge the Condominium Project beyond the area established by this Master Deed, and Developer (or its successors or assigns) may, in its option and discretion, establish all or any portion of said Future Expansion Area as a rental development, a separate condominium project (or projects) or any other form of development, residential or otherwise. There are no restrictions on the election of the Developer to expand the Project other than as explicitly set forth herein. There is no obligation on the part of the Developer to add to

the Condominium Project all or any portion of the Future Expansion Area described in this Article VI, nor is there any obligation to add portions thereof in any particular order, nor to construct particular improvements thereon in any specific locations.

## ARTICLE VII

### SUBDIVISION, CONSOLIDATION AND OTHER MODIFICATIONS OF UNITS

Notwithstanding any other provision of the Master Deed or the By-Laws, Units in the Condominium may be subdivided, consolidated, modified and the boundaries relocated, in accordance with Sections 48 and 49 of the Act and this Article; such changes in the affected Unit or Units shall be promptly reflected in a duly recorded amendment or amendments to this Master Deed.

Section 1. By Developer. Developer reserves the sole right during the Development and Sales Period and without the consent of any other Co-Owner of any Unit to take the following action:

(a) Subdivide Units. Subdivide or re-subdivide any Units which it owns and in connection therewith to install utility conduits and connections and any other improvements reasonably necessary to effect the subdivision, any or all of which may be designated by the Developer as General or Limited Common Elements; such installation shall not disturb any utility connections serving Units other than temporarily. Such subdivision or re-subdivision of Units shall be given effect by an appropriate amendment or amendments to this Master Deed in the manner provided by law, which amendment or amendments shall be prepared by and at the sole discretion of Developer, its successors or assigns.

(b) Consolidate Contiguous Units. Consolidate under single ownership two or more Units. Such consolidation of Units shall be given effect by an appropriate amendment or amendments to this Master Deed in the manner provided by Law, which amendment or amendments shall be prepared by and at the sole discretion of the Developer, its successors or assigns.

(c) Relocate Boundaries. Relocate any boundaries between adjoining Units, separated only by Unit perimeters or other Common Elements not necessary for the reasonable use of Units other than those subject to the relocation. The relocation of such boundaries shall be given effect by an appropriate amendment or amendments to this Master Deed in the manner provided by law, which amendment or amendments shall be prepared by and at the sole discretion of the Developer, its successors or assigns.

(d) Amend to Effectuate Modifications. In any amendment or amendments resulting from the exercise of the rights reserved to Developer above, each portion of the Unit or Units resulting from such subdivision, consolidation or relocation of boundaries shall be separately identified by number. Such amendment or amendments to the Master

Deed shall also contain such further definitions of General or Limited Common Elements as may be necessary to adequately describe the Units in the Condominium Project as so modified. All of the Co-Owners and mortgagees of Units and other persons interested or to become interested in the Project from time to time shall be deemed to have irrevocably and unanimously consented to such amendment or amendments of this Master Deed to effectuate the foregoing.

Section 2. Limited Common Elements. Limited Common Elements shall be subject to assignment and reassignment in accordance with Section 39 of the Act and in furtherance of the rights to subdivide, consolidate or relocate boundaries described in this Article.

## ARTICLE VIII

### EASEMENTS

Section 1. Easement for Maintenance of Encroachments and Utilities. In the event of any encroachments due to shifting, settling or moving of a building, or due to survey errors, or construction deviations, reciprocal easements shall exist for the maintenance of such encroachment for so long as such encroachment exists, and for maintenance thereof after rebuilding in the event of any destruction. There shall be easements to, through and over those portions of the land, structures, buildings and improvements for the continuing maintenance, repair, replacement, enlargement of or tapping into all utilities in the Condominium, including, without limitation, the Units.

Section 2. Easements Retained by Developer Regarding Future Expansion Area.

(a) Roadway Easements. Developer reserves for the benefit of itself, its successors and assigns, an easement for the unrestricted use of all roads, sidewalks and walkways in the Condominium Project for the purpose of ingress and egress to and from any portion of the Future Expansion Area described in Article VI hereof, whether or not such benefitted portion of the Future Expansion Area is integrated into the Condominium Project. All expenses of maintenance, repair, replacement and resurfacing of any road referred to herein shall be shared by this Condominium and any developed portions of the Future Expansion Area described in Article VI whose closest means of access to a public road is over such road or roads. The Co-Owners of this Condominium shall be responsible, from time to time, for payment of a proportionate share of said expenses, which share shall be determined by multiplying such expenses times a fraction, the numerator of which is the number of Units in this Condominium and the denominator of which is comprised of the number of such Units plus all other Units (or lots in the case of a platted subdivision) in the adjoining Future Expansion Area described in Article VI whose closest means of access to a public road is over such road. This easement is expressly intended to survive the six (6) year period in which the Developer can unilaterally amend this Master Deed as set forth in Article VI, hereof.

(b) Utility Easements. Developer also hereby reserves for the benefit of itself, its successors and assigns, and all future owners of the Future Expansion Area described in Article VI, or any portion or portions thereof, perpetual easements over the Condominium Property to access, install, utilize, tap, tie into, extend and enlarge all utilities located (whether now or in the future) on the Condominium Property for, including, without limitation, water, gas, storm and sanitary sewer, whether or not the benefitted portion of the Future Expansion Area is integrated into the Condominium Project. In the event Developer, its successors or assigns, access, install, utilize, tap, tie into, extend or enlarge any utility or utilities located on the Condominium Property, it or they shall be obligated to pay all of the expenses reasonably necessary to restore the Condominium Property to its state immediately prior to such utilization, tapping, tying-in, extension or enlargement. This easement is expressly intended to survive the six (6) year period in which the Developer can unilaterally amend the Master Deed to enlarge the Condominium Project as set forth in Article VI, hereof.

Section 3. Easements and Right to Dedicate Retained by Developer. The Developer reserves the right at any time during the Development and Sales Period to dedicate to the public a right-of-way of such width as may be required by the local public authority over any or all of the roadways and/or walkways in Long Lake Pines, shown as General Common Elements in the Condominium Subdivision Plan. Any such right-of-way dedication may be made by the Developer without the consent of any Co-Owner, mortgagee or other person and shall be evidenced by an appropriate amendment to this Master Deed and to the Condominium Subdivision Plan hereto, recorded in the Livingston County Records. All of the Co-Owners and mortgagees of Units and other persons interested or to become interested in the Project from time to time shall be deemed to have irrevocably and unanimously consented to such amendment or amendments of this Master Deed to effectuate the foregoing right-of-way dedication.

The Developer reserves the right at any time during the Development and Sales Period to grant easements for utilities over, under and across the Condominium to appropriate governmental agencies or public utility companies and to transfer title of utilities to governmental agencies or to utility companies. Any such easement or transfer of title may be conveyed by the Developer without the consent of any Co-Owner, mortgagee or other person and shall be evidenced by an appropriate amendment to this Master Deed and to Exhibit B hereto, recorded in the Livingston County Records. All of the Co-Owners and mortgagees of Units and other persons interested or to become interested in the Project from time to time shall be deemed to have irrevocably and unanimously consented to such amendments to this Master Deed as may be required to effectuate the foregoing grant of easement or transfer of title.

Section 4. Grant of Easements By Association. The Association, acting through its lawfully constituted Board of Directors (including any Board of Directors acting prior to the Transitional Control Date) shall be empowered and obligated to grant such reasonable easements (including dedication of the roadways and/or sidewalks), licenses, rights-of-entry and rights-of-way over, under and across the Condominium Premises for utility purposes or other

lawful purposes, as may be necessary for the benefit of the Condominium subject, however, to the approval of the Developer so long as the Development and Sales Period has not expired. No easements created under the Condominium Documents may be modified, nor may any of the obligations with respect thereto be varied, without the consent of each person benefitted or burdened thereby.

Section 5. Association Right to Dedicate Public Rights-of-Way and Act Upon Special Assessment Proceedings. The Association, upon expiration of the Development and Sales Period, acting through its lawfully constituted Board of Directors shall be empowered to dedicate to the public a right of way of such width as may be required by the local public authority over any or all of the roadways or sidewalks in Long Lake Pines, shown as General Common Elements in the Condominium Subdivision Plan. Any such right-of-way dedication shall be evidenced by an appropriate amendment to the Master Deed and to Exhibit "B" hereto, recorded in Livingston County Register of Deeds. The Association shall further be empowered, at any time, to execute petitions for and to act on behalf of all Co-Owners in any statutory proceedings regarding special assessment improvements of the roadways in the Condominium. All of the Co-Owners and mortgagees of Units and other persons interested or to become interested in the Project from time to time shall be deemed to have irrevocably and unanimously consented to such amendment or amendments of this Master Deed to effectuate the foregoing right-of-way dedication.

Section 6. Association Easements For Maintenance Repair and Replacement. The Developer, the Association and all public or private utilities shall have such easements over, under, across and through the Condominium Premises, including all Units and Common Elements, as may be necessary to fulfill any responsibilities of maintenance, repair, decoration, replacement or upkeep which they or any of them are required or permitted to perform under the Condominium Documents or by law or to respond to any emergency or common need of the Condominium; provided, however, that the easements granted hereunder shall not entitle any person other than the Co-Owner thereof to gain entrance to the interior of any Residence or garage located within a Unit. While it is intended that each Co-Owner shall be solely responsible for the performance and costs of all maintenance, repair and replacement of and decoration of the Residence and all other appurtenances and improvements constructed or otherwise located within his or her Unit unless otherwise provided herein, it is nevertheless a matter of concern that a Co-Owner may fail to properly maintain the exterior of a Residence located on his or her Unit in a proper manner and in accordance with the standards set forth in this Master Deed, the By-Laws and any rules and regulations promulgated by the Association. Therefore, in the event a Co-Owner fails, as required by this Master Deed, the By-Laws or any rules and regulations of the Association, to properly and adequately maintain, decorate, repair, replace or otherwise keep his or her Unit or any improvements or appurtenances located thereon, the Association (and/or the Developer during the Development and Sale Period) shall have the right, and all necessary easements in furtherance thereof, (but not the obligation) to take whatever action or actions it deems desirable to so maintain, decorate, repair or replace the Residence (including the exteriors of any structures located therein), or its appurtenances, all at the expense of the Co-Owner of the Unit. Neither the Developer nor the Association shall be liable to the Owner of any

Unit or any other person, in trespass or in any other firm of action, for the exercise or non-exercise of rights pursuant to the provisions of this Section or any other provision of the Condominium Documents which grant such easements, rights of entry or other means of access. Failure of the Association (or the Developer) to take any such action shall not be deemed a waiver of the Association's (or the Developer's) right to take any such action at a future time. All costs incurred by the Association or the Developer in performing any responsibilities which are required, in the first instance to be borne by any Co-Owner, shall be assessed against such Co-Owner and shall be due and payable with his or her monthly assessment next falling due; further, the lien for non-payment shall attach as in all cases of regular assessments and such assessments may be enforced by the use of all means available to the Association under the Condominium Documents and by law for the collection of regular assessments including, without limitation, legal action, foreclosure of the lien securing payment and imposition of fines.

Section 7. Telecommunications Agreements. The Association, acting through its duly constituted Board of Directors and subject to the Developer's approval during the Development and Sales Period, shall have the power to grant such easements, licenses and other rights of entry, use and access and to enter into any contract or agreement, including wiring agreements, right-of-way agreements, access agreements and multi-unit agreements and, to the extent allowed by law, contracts for sharing of any installation or periodic subscriber service fees as may be necessary, convenient or desirable to provide for telecommunications, videotext, broad band cable, satellite dish, earth antenna and similar services (collectively "Telecommunications") to the Project or any Unit therein. Notwithstanding the foregoing, in no event shall the Board of Directors enter into any contract or agreement or grant any easement, license or right of entry or do any other act or thing which will violate any provision of any federal, state or local law or ordinance. Any and all sums paid by any telecommunications or other company or entity in connection with such service, including fees, if any, for the privilege of installing same or sharing periodic subscriber service fees, shall be receipts affecting the administration of the Condominium Project within the meaning of the Act and shall be paid over to and shall be the property of the Association.

Section 8. Emergency Vehicle Access Easement. There shall exist for the benefit of the Township of Hartland or any emergency service agency, an easement over all roads in the Condominium for use by the Township and/or emergency vehicles. Said easement shall be for purposes of ingress and egress to provide, without limitation, fire and police protection, ambulance and rescue services and other lawful governmental or private emergency services to the Condominium Project and Co-Owners thereof. This grant of easement shall not be construed as a dedication of any streets, roads or driveways to the public.

Section 9. On-Site Drainage Areas, Retention Basins and Wetlands Conservation Easement. As described in Article IV, Section 3(e), above, the storm water drainage plan for the Condominium Project provides for above ground surface drainage into retention basins. These wetlands and the drainage areas (whether located within Units, Limited Common Element Yard Areas or General Common Elements) are designated on the Condominium Subdivision Plan. All of such areas are designated as a "Wetlands Conservation Easement". There shall not be

any filling, dredging, excavating, disruption of natural vegetation or depositing of any material, including structures, within the Wetlands Conservation Easement. The Developer (during the Development and Sales Period) and the Association (and their respective agents, employees and contractors) shall have a perpetual, non-exclusive easement to enter upon the Units, the Limited Element Common Yard Areas, and all Common Elements for the purpose of maintaining, repairing and replacing these drainage areas, retention basins and/or wetlands, to ensure uninterrupted storm water drainage. No Co-Owner shall be permitted to make any improvements within the wetlands, retention basins or the drainage areas or to take any action to interfere with the storm water drainage or the Association's (or Developer's) right of access to these drainage areas for maintenance and repair purposes. All Co-owners should be aware that Hartland Township ordinances require site plan approval prior to any construction within fifty (50') feet of designated wetlands.

The Association shall have the authority and responsibility, at its expense, to operate, maintain, manage and improve the areas within the Wetlands Conservation Easement, including all landscaping within such areas, and to preserve and maintain all drainage, detention and retention facilities so as to insure that the same continue to function as intended, and to preserve and maintain all wetlands and water courses within the Wetlands Conservation Easement. The Association shall establish a regular and systematic program of maintenance for drainage, detention and retention facilities to insure that the physical condition and the intended function of such areas and facilities shall be perpetually preserved and maintained.

Section 10. Easements Which Encroach into Certain Units. As shown on the Condominium Subdivision Plan, certain utility easements encroach into certain Units, as follows:

A. Sanitary Sewer Easements.

1. There is a 20' wide sanitary sewer easement located between Units 9 and 10, which easement encroaches into the southerly 2' of Unit 9 and the northerly 2' of Unit 10;
2. There is a 12' wide sanitary sewer easement located on the east side of the road within the front portions of the Limited Common Element Yard Areas of Units 14 through 24.
3. There is a 20' wide strip of land between Units 9 and 10 which provides access to the community sewage disposal facility.

B. Storm Drainage Easements.

1. There is a 20' wide storm drainage easement located between Units 20 and 21;

2. There are 20' wide storm drainage easements created over the common boundary lines between Units 6 and 7 and between Units 9 and 10.

C. Other.

1. There are two 12' public utility easements located within the Limited Common Element Yard Areas on all Units; and

2. Within the common boundary line between Units 7 and 8 there is an easement for a dry hydrant or fire lead.

ARTICLE IX

AMENDMENT

This Master Deed and the Condominium Subdivision Plan may be amended with the consent of 66-2/3% of the Co-Owners, except as hereinafter set forth:

Section 1. Modification of Units or Common Elements. No Unit dimension may be modified in any material way without the consent of the Co-Owner of such Unit nor may the nature or extent of Limited Common Elements or the responsibility for maintenance, repair or replacement thereof be modified in any material way without the written consent of the Co-Owner of any Unit to which the same are appurtenant.

Section 2. Mortgagee, Mortgage Insurer and Mortgage Guarantor Consent. Whenever a proposed amendment would materially alter or change the rights of mortgagees generally, mortgagee insurers or mortgage guarantors, then such amendments shall require the approval of 66-2/3% of all first mortgagees, insurers of the first mortgagee and guarantors of the first mortgages of record allocating only one vote for each mortgage held. No more than one vote may be cast per first mortgage, regardless of the number of mortgagees, insurers and guarantors having such an interest in the first mortgage.

Section 3. By Developer. Prior to 1 year after expiration of the Development and Sales Period, the Developer may, without the consent of any Co-Owner or any other person, amend this Master Deed and the Condominium Subdivision Plan attached as Exhibit B in order to correct survey or other errors made in such documents and to make such other amendments to such instruments and to the By-Laws attached hereto as Exhibit A as do not materially affect any rights of any Co-Owners or mortgagees in the Project.

Section 4. Change in Percentage of Value. The value of the vote of any Co-Owner and the corresponding proportion of common expenses assessed against such Co-Owner shall not be modified without the written consent of such Co-Owner and his mortgagee, nor shall the percentage of value assigned to any Unit be modified without like consent; thus, any change in such matters shall require unanimity of action of all Co-Owners.

Section 5. Termination, Vacation, Revocation or Abandonment. The Condominium Project may not be terminated, vacated, revoked or abandoned without the written consent of the Developer and 80% of non-Developer Co-Owners and mortgagees, allocating one vote for each Unit on which a mortgage is held.

Section 6. Developer Approval. During the Development and Sales Period, the Condominium Documents shall not be amended nor shall the provisions thereof be modified in any way without the written consent of the Developer.

## ARTICLE X

### CONVERTIBLE AREAS

(A) The Common Elements and all Units have been designated in the Condominium Subdivision Plan as Convertible Areas within which the Units and Common Elements may be modified and within which Units may be expanded, moved, deleted and created as provided in this Article X. The Developer reserves the right, but not an obligation, to convert the Convertible Areas.

(B) The Developer reserves the right, in its sole discretion, during a period ending six (6) years from the date of recording this Master Deed, to modify the size, location and configuration of any Unit that it owns in the Condominium, and to make corresponding changes to the Common Elements, subject to the requirements of local ordinances and building authorities. The changes could include (by way of illustration and not limitation) the deletion of Units from the Condominium and the substitution of General and Limited Common Elements therefor. The maximum number of Units in the Condominium may not exceed twenty-eight (28) Units.

(C) All improvements constructed or installed within the Convertible Areas described above shall be restricted exclusively to residential use and to such Common Elements as are compatible with residential use. There are no other restrictions upon such improvements except those which are imposed by state law, local ordinances or building authorities.

(D) The consent of any Co-Owner shall not be required to convert the Convertible Areas. All of the Co-Owners and mortgagees and other persons interested or to become interested in the Condominium from time to time shall be deemed to have irrevocably and unanimously consented to such conversion of the Convertible Areas and any amendment or amendments to this Master Deed to effectuate the conversion and to any reallocation of Percentages of Value of existing Units which Developer may determine necessary in connection with such amendment or amendments. All such interested persons irrevocably appoint the Developer or its successors, as agent and attorney for the purpose of execution of such amendment or amendments to the Master Deed and all other documents may be effected without the necessity of rerecording an entire Master Deed or the Exhibits thereto and may incorporate by reference all or any pertinent portions of this Master Deed and the Exhibits

hereto. Nothing herein contained, however, shall in any way obligate Developer to convert the Convertible Areas. These provisions give notice to all Co-Owners, mortgagees and other persons acquiring interests in the Condominium that such amendments of this Master Deed may be made and recorded, and no further notice of such amendment shall be required.

(E) All modifications to Units and Common Elements made pursuant to this Article X shall be given effect by appropriate amendments to this Master Deed in the manner provided by law, which amendments shall be prepared by and at the discretion of the Developer and in which the Percentages of Value set forth in Article V hereof shall be proportionately readjusted, if the Developer deems it to be applicable, in order to preserve a total value of One Hundred (100%) percent for the entire Condominium resulting from such amendments to this Master Deed. The precise determination of the readjustments in Percentages of Value shall be made within the sole judgment of Developer. Such readjustments, however, shall reflect a continuing reasonable relationship among Percentages of Value based upon the original method and formula described in Article V of this Master Deed. Such amendments to the Master Deed shall also contain such further definitions as may be necessary to adequately describe and service the Units and Common Elements being modified by such amendments. In connection with any such amendments, Developer shall have the right to change the nature of any Common Element previously included in the Condominium for any purpose reasonably necessary to achieve the purposes of this Article X.

## ARTICLE XI

### CONTRACTION OF CONDOMINIUM

(A) As of the date this Master Deed is recorded, the Developer intends to dedicate to public use the roads and road right-of-way(s) shown on the Condominium Subdivision Plan. Developer therefore reserves the right to withdraw from the Condominium that portion of the land described in Article II that consists of the Condominium Roads and road right-of-way(s) as the same are shown on the Condominium Subdivision Plan. At the option of the Developer, within a period ending no later than six (6) years from the date of recording this Master Deed, the land included in the Condominium may be contracted to withdraw from the Condominium the roads and road right-of-way(s) dedicated to public use.

(B) In connection with such contraction, Developer unconditionally reserves the right to withdraw from the Condominium that portion of the land described in Article II that is dedicated to public use as a road and/or road right-of-way. The withdrawal of such land pursuant to this Article XI shall be effected by an amendment of the Master Deed as provided in paragraph (D), below, and by a conveyance of all roads and road right-of-way(s) in the Condominium to the Board of Livingston County Road Commissioners (or other appropriate governmental unit with appropriate jurisdiction).

(C) Apart from satisfying any governmental conditions to dedication of the road and road right-of-way(s), there are no restrictions on Developer's right to contract the Condominium as provided in this Article XI.

(D) The consent of any Co-Owner shall not be required to contract the Condominium or to dedicate the roads and road right-of-ways to public use. All of the Co-Owners and mortgagees and other persons interested or to become interested in the Condominium from time to time shall be deemed to have irrevocably and unanimously consented to such contraction of the Condominium and any amendment or amendments to this Master Deed to effectuate the contraction. All such interested persons irrevocably appoint the Developer or its successors, as agent and attorney for the purpose of execution of such amendment or amendments to the Master Deed and all other documents necessary to effectuate the foregoing. Such amendments may be effected without the necessity of rerecording an entire Master Deed or the Exhibits thereto and may incorporate by reference all or any pertinent portions of this Master Deed and the Exhibits thereto. Nothing herein contained, however, shall in any way obligate Developer to dedicate the roads and road right-of-ways in the Condominium to public use or to thereafter contract the Condominium as herein provided. These provisions give notice to all Co-Owners, mortgagees and other persons acquiring interests in the Condominium that such amendments of this Master Deed may be made and recorded, and no further notice of such amendment shall be required.

## ARTICLE XII

### RESTRICTED LOTS

Developer will convey to the Condominium Association all of its right, title and interest in and to the Restricted Lots (as defined in Article III, Section 17, above). The Restricted Lots shall be held for the benefit and enjoyment of all Co-owners of the Condominium Project, in the same manner as if the Restricted Lots were included in the Condominium Project as general common elements. Neither the Association nor any Co-owner shall be permitted to develop the Restricted Lots in any manner or disturb the natural vegetation in any manner; provided, however, that the Developer will be permitted to install a community sanitary sewer system and a storm drainage system within the Restricted Lots. The Association will be responsible for any maintenance of the Restricted Lots (including the maintenance and repair of any portion of the community sanitary sewer system or storm drainage system located thereon), the cost of which shall be a general cost of administration. Anything contained herein to the contrary notwithstanding, the Association will have the right to convey individual lots which are part of the Restricted Lots to individual Co-owners, subject to these restrictions, and any lots so conveyed shall continue to be burdened by these restrictions, and perpetual, non-exclusive easements will exist over any such conveyed lots for the benefit of all of the Co-owners in the Condominium Project. Other than as set forth above, no portion of the Restricted Lots may be severed from the Condominium Project. All of these restrictions shall be contained within the deed from the Developer to the Association and will run with the land, whether such Restricted Lots are owned by the Association or by individual Co-owners, and the Restricted Lots may not be severed from the Condominium Project, or the individual Units to which they have been conveyed, as the case may be. Nothing contained herein shall be deemed to limit or restrict, or to create or enlarge, any rights that owners of lots in the Pleasant Valley Golf and Country Club Estates Subdivision may have in the undeveloped road shown on the plat as "Lakeside Blvd.", it being understood that if any such rights exist as a matter of law, nothing contained in this Master Deed shall be



LONG LAKE PINES

EXHIBIT A

BY-LAWS

ARTICLE I

ASSOCIATION OF CO-OWNERS.

Long Lake Pines, a residential Condominium Project located in Hartland Township, Livingston County, Michigan, shall be administered by an Association of Co-Owners which shall be a non-profit corporation, hereinafter called the "Association", organized under the applicable laws of the State of Michigan, and responsible for the management, maintenance, operation and administration of the Common Elements, easements and affairs of the Condominium Project in accordance with the Condominium Documents and the laws of the State of Michigan. These By-Laws shall constitute both the By-Laws referred to in the Master Deed and required by Section 3(8) of the Act and the By-Laws provided for under the Michigan Nonprofit Corporation Act. Each Co-Owner shall be entitled to membership and no other person or entity shall be entitled to membership. The share of a Co-Owner in the funds and assets of the Association cannot be assigned, pledged or transferred in any manner except as an appurtenance to his or her Unit. The Association shall keep current copies of the Master Deed, all amendments to the Master Deed, and other Condominium Documents for the Condominium Project available at reasonable hours to Co-Owners, prospective purchasers and prospective mortgagees of Units in the Condominium Project. All Co-Owners in the Condominium Project and all persons using or entering upon or acquiring any interest in any Unit therein or the Common Elements thereof, shall be subject to the provisions and terms set forth in the aforesaid Condominium Documents.

ARTICLE II

ASSESSMENTS

All expenses arising from the management, administration and operation of the Association in pursuance of its authorizations and responsibilities as set forth in the Condominium Documents and the Act shall be levied by the Association against the Units and the Co-Owners thereof in accordance with the following provisions:

Section 1. Assessments for Common Elements. All costs incurred by the Association in satisfaction of any liability arising within, caused by, or connected with the General Common Elements or the administration of the Condominium Project shall constitute expenditures affecting the administration of the Project, and all sums received as the proceeds of, or pursuant to, any policy of insurance securing the interest of the Co-Owners against liabilities or losses arising within, caused by, or connected with the General Common Elements or the

administration of the Condominium Project shall constitute receipts affecting the administration of the Condominium Project, within the meaning of Section 54(4) of the Act.

Section 2. Determination of Assessments. Assessments shall be determined in accordance with the following provisions:

(a) Budget. The Board of Directors of the Association shall establish an annual budget in advance for each fiscal year and such budget shall project all expenses for the forthcoming year which may be required for the proper operation, management and maintenance of the Condominium Project, including a reasonable allowance for contingencies and reserves. An adequate reserve fund for maintenance, repairs and replacement of those General Common Elements that must be repaired or replaced on a periodic basis shall be established in the budget and must be funded by regular payments as set forth in Section 3 below rather than by special assessments. At a minimum, the reserve fund shall be equal to 10% of the Association's current annual budget on a noncumulative basis. Since the minimum standard required by this subparagraph may prove to be inadequate for this particular project, the Association of Co-Owners should carefully analyze the Condominium Project to determine if a greater amount should be set aside, or if additional reserve funds should be established for other purposes from time to time. Upon adoption of an annual budget by the Board of Directors, copies of the budget shall be delivered to each Co-Owner and the assessment for said year shall be established based upon said budget, although failure to deliver a copy of the budget to each Co-Owner shall not affect or in any way diminish the liability of any Co-Owner for any existing or future assessments. Should the Board of Directors at any time decide, in the sole discretion of the Board of Directors: (1) that the assessments levied are or may prove to be insufficient to pay the costs of operation and management of the Condominium, (2) to provide repairs or replacements of existing General Common Elements, (3) to provide additions to the General Common Elements not exceeding \$2,000.00 annually for the entire Condominium Project, or (4) in the event of emergencies, the Board of Directors shall have the authority to increase the general assessment or to levy such additional assessment or assessments as it shall deem to be necessary. The Board of Directors also shall have the authority, without Co-Owner consent, to levy assessments pursuant to the provisions of Article V, Section 3 hereof. The discretionary authority of the Board of Directors to levy assessments pursuant to this subparagraph shall rest solely with the Board of Directors for the benefit of the Association and the members thereof, and shall not be enforceable by any creditors of the Association or of the members thereof.

(b) Special Assessments. Special assessments, in addition to those required in subparagraph (a) above, may be made by the Board of Directors from time to time and approved by the Co-Owners as hereinafter provided to meet other requirements of the Association, including, but not limited to: (1) assessments for additions to the General Common Elements of a cost exceeding \$2,000.00 for the entire Condominium Project per

year, (2) assessments to purchase a Unit upon foreclosure of the lien for assessments described in Section 5 hereof, or (3) assessments for any other appropriate purpose not elsewhere herein described. Special assessments referred to in this subparagraph (b) (but not including those assessments referred to in subparagraph 2(a) above, which shall be levied in the sole discretion of the Board of Directors) shall not be levied without the prior approval of more than 60% of all Co-Owners. The authority to levy assessments pursuant to this subparagraph is solely for the benefit of the Association and the members thereof and shall not be enforceable by any creditors of the Association or of the members thereof.

Section 3. Apportionment of Assessments and Penalty for Default. Unless otherwise provided herein or in the Master Deed, all assessments levied against the Co-Owners to cover expenses of administration shall be apportioned among and paid by the Co-Owners in accordance with the percentage of value allocated to each Unit in Article V of the Master Deed, without increase or decrease for the existence of any rights to the use of Limited Common Elements appurtenant to a Unit. Annual assessments as determined in accordance with Article II, Section 2(a) above shall be payable by Co-Owners either in twelve equal monthly installments or quarterly, in the discretion of the Board of Directors, subject to Section 7 below, commencing with acceptance of a deed to or a land contract vendee's interest in a Unit, or with the acquisition of fee simple title to a Unit by any other means. The payment of an assessment shall be in default if such assessment, or any part thereof, is not paid to the Association in full on or before the due date for such payment. A late fee of \$25.00 per month shall be imposed on each installment which is in default for 10 or more days. The Association may increase or assess such other reasonable automatic late charges or may, pursuant to Article XX hereof, levy additional fines for late payment of assessments as the Association deems necessary from time to time. Each Co-Owner (whether 1 or more persons) shall be, and remain, personally liable for the payment of all assessments (including fines for late payment and costs of collection and enforcement of payment) pertinent to his or her Unit which may be levied while such Co-Owner is the owner thereof, except a land contract purchaser from any Co-Owner, including Developer, shall be so personally liable and such land contract seller shall not be personally liable for all such assessment levied up to and including the date upon which such land contract seller actually takes possession of the Unit following extinguishment of all rights of the land contract purchaser in the Unit. Payments on account of installments of assessments in default shall be applied as follows: first, to costs of collection and enforcement of payment, including reasonable attorney's fees; second, to any interest charges and fines for late payment on such installments; and third, to installments in default in order of their due dates.

Section 4. Waiver of Use or Abandonment of Unit. No Co-Owner may exempt himself from liability for his contribution toward the expenses of administration by waiver of the use or enjoyment of any of the Common Elements or by the abandonment of his Unit.

Section 5. Enforcement.

(a) Remedies. In addition to any other remedies available to the Association, the Association may enforce collection of delinquent assessments by a suit at law for a money judgment or by foreclosure of the statutory lien that secures payment of assessments. In the event of default by any Co-Owner in the payment of any installment of the annual assessment levied against his or her Unit, the Association shall have the right to declare all unpaid installments of the annual assessment for the pertinent fiscal year immediately due and payable. The Association also may discontinue the furnishing of services to a Co-Owner in default upon 7 days written notice to such Co-Owner of its intention to do so. A Co-Owner in default shall not be entitled to utilize any of the General Common Elements of the Project and shall not be entitled to vote at any meeting of the Association so long as such default continues; provided, however, this provision shall not operate to deprive any Co-Owner of ingress or egress to and from his or her Unit. In a judicial foreclosure action, a receiver may be appointed to collect a reasonable rental for the Unit from the Co-Owner thereof or any persons claiming under him or her. The Association may also assess fines for late payment or non payment of assessments in accordance with the provisions of Article XX of these By-Laws. All of these remedies shall be cumulative and not alternative.

(b) Foreclosure Proceedings. Each Co-Owner, and every other person who from time to time has any interest in the Project, shall be deemed to have granted to the Association the unqualified right to elect to foreclose the lien securing payment of assessments either by judicial action or by advertisement. The provisions of Michigan law pertaining to foreclosure of mortgages by judicial action and by advertisement, as the same may be amended from time to time, are incorporated herein by reference for the purposes of establishing the alternative procedures to be followed in lien foreclosure actions and the rights and obligations of the parties to such actions.

Further, each Co-Owner and every other person who from time to time has any interest in the Project shall be deemed to have authorized and empowered the Association to sell or to cause to be sold the Unit with respect to which the assessment(s) is or are delinquent and to receive, hold and distribute the proceeds of such sale in accordance with the priorities established by applicable law. Each Co-Owner of a Unit in the Project acknowledges that at the time of acquiring title to such Unit, he or she was notified of the provisions of this subparagraph and that he or she voluntarily, intelligently and knowingly waived notice of any proceedings brought by the Association to foreclose by advertisement the lien for nonpayment of assessments and a hearing on the same prior to the sale of the subject Unit.

(c) Notice of Action. Notwithstanding the foregoing, neither a judicial foreclosure action nor a suit at law for a money judgment shall be commenced, nor shall any notice of foreclosure by advertisement be published, until the expiration of 10 days after mailing, by first class mail, postage prepaid, addressed to the delinquent Co-

Owner(s) at his, her or their last known address, a written notice that 1 or more installments of the annual assessment levied against the pertinent Unit is or are delinquent and that the Association may invoke any of its remedies hereunder if the default is not cured within 10 days after the date of mailing. Such written notice shall be accompanied by a written affidavit of an authorized representative of the Association that sets forth (i) the affiant's capacity to make the affidavit, (ii) the statutory and other authority for the lien, (iii) the amount outstanding (exclusive of interest, costs, attorney's fees and future assessments), (iv) the legal description of the subject Unit(s), and (v) the name(s) of the Co-Owner(s) of record. Such affidavit shall be recorded in the office of the Register of Deeds in the county in which the Project is located prior to commencement of any foreclosure proceedings, but it need not have been recorded as of the date of mailing as aforesaid. If the delinquency is not cured within the 10-day period, the Association may take such remedial action as may be available to it hereunder or under Michigan law. In the event the Association elects to foreclose the lien by advertisement, the Association shall so notify the delinquent Co-Owner and shall inform him that he may request a judicial hearing by initiating suit against the Association.

(d) Expenses of Collection. The expenses incurred in collecting unpaid assessments, including interest, costs, actual attorney's fees (not limited to statutory fees) and advances for taxes or other liens paid by the Association to protect its lien, shall be chargeable to the Co-Owner in default and shall be secured by the lien on his or her Unit.

Section 6. Liability of Mortgagee. Notwithstanding any other provisions of the Condominium Documents, the holder of any first mortgage covering any Unit in the Project which comes into possession of the Unit pursuant to the remedies provided in the mortgage or by deed (or assignment) in lieu of foreclosure, or any purchaser at a foreclosure sale, shall take the property free of any claims for unpaid assessments or charges against the mortgaged Unit which accrue prior to the time such holder comes into possession of the Unit (except for claims for a pro rata share of such assessments or charges resulting from a pro rata reallocation of such assessments or charges to all Units including the mortgaged Unit).

Section 7. Developer's Responsibility for Assessments. The Developer of the Condominium, although a member of the Association, shall not be responsible at any time for payment of the regular Association assessments. The Developer, however, shall at all times pay all expenses of maintaining the Units that it owns, including the improvements located thereon, together with a proportionate share of all current expenses of administration actually incurred by the Association from time to time, except expenses related to maintenance and use of the Units in the Project and of the improvements constructed within or appurtenant to the Units that are not owned by Developer. For purposes of the foregoing sentence, the Developer's proportionate share of such expenses shall be based upon the ratio of all Units owned by the Developer at the time the expense is incurred to the total number of Units then in the Project. In no event shall the Developer be responsible for payment of any assessments for deferred maintenance, reserves for replacement, for capital improvements or other special assessments,

except with respect to Units owned by it on which a completed Residence is located. Any assessments levied by the Association against the Developer for other purposes shall be void without Developer's consent. Further, the Developer shall in no event be liable for any assessment levied in whole or in part to purchase any Unit from the Developer or to finance any litigation or other claims against the Developer, any cost of investigating and preparing such litigation or claim or any similar or related costs. A "completed Residence" shall mean a Residence with respect to which a final certificate of occupancy has been issued by Hartland Township.

Section 8. Property Taxes and Special Assessments. All property taxes and special assessments levied by any public taxing authority shall be assessed in accordance with Section 131 of the Act.

Section 9. Personal Property Tax Assessment of Association Property. The Association shall be assessed as the person or entity in possession of any tangible personal property of the Condominium owned or possessed in common by the Co-Owners, and personal property taxes based thereon shall be treated as expenses of administration.

Section 10. Construction Lien. A construction lien otherwise arising under Act No. 497 of the Michigan Public Acts of 1980, as amended, shall be subject to Section 132 of the Act.

Section 11. Statement as to Unpaid Assessments. The purchaser of any Unit may request a statement of the Association as to the amount of any unpaid Association assessments thereon, whether regular or special. Upon written request to the Association accompanied by a copy of the executed purchase agreement pursuant to which the purchaser holds the right to acquire a Unit, the Association shall provide a written statement of such unpaid assessments as may exist or a statement that none exist, which statement shall be binding upon the Association for the period stated therein. Upon the payment of that sum within the period stated, the Association's lien for assessments as to such Unit shall be deemed satisfied; provided, however, that the failure of a purchaser to request such statement at least 5 days prior to the closing of the purchase of such Unit shall render any unpaid assessments and the lien securing the same fully enforceable against such purchaser and the Unit itself, to the extent provided by the Act. Under the Act, unpaid assessments constitute a lien upon the Unit and the proceeds of sale thereof prior to all claims except real property taxes and first mortgages of record.

### ARTICLE III

#### ARBITRATION

Section 1. Scope and Election. Disputes, claims or grievances arising out of or relating to the interpretation or the application of the Condominium Documents, or any disputes, claims or grievances arising among or between Co-Owners and the Association shall, upon the election and written consent of the parties to any such disputes, claims or grievances and written notice

to the Association, be submitted to arbitration and the parties thereto shall accept the arbitrator's decision as final and binding. At the exclusive option of the Association, a contract to settle by arbitration shall be executed by the Developer with respect to any claim that might be the subject of a civil action against the Developer, which claim arises out of or relates to the Common Elements of the Condominium Project if the amount of the claim is \$10,000.00 or less. At the exclusive option of a Co-Owner, any claim which might be the subject of a civil action against the Developer which involves an amount less than \$2,500.00 and arises out of or relates to a Co-Owner's Unit or the Project, shall be settled by binding arbitration. The Commercial Arbitration Rules of the American Arbitration Association as amended and in effect from time to time hereafter shall be applicable to any such arbitration.

Section 2. Judicial Relief. In the absence of the election and written consent of the parties pursuant to Section 1 above, no Co-Owner or the Association shall be precluded from petitioning the courts to resolve any such disputes, claims or grievances.

Section 3. Election of Remedies. Such election and written consent by Co-Owners or the Association to submit any such dispute, claim or grievance to arbitration shall preclude such parties from litigating such dispute, claim or grievance in the courts.

#### ARTICLE IV

#### INSURANCE

Section 1. Extent of Coverage. The Association shall, to the extent appropriate in light of the nature of the General Common Elements of the Project, carry fire and extended coverage, vandalism and malicious mischief and liability insurance (in a minimum amount to be determined by the Developer or the Association in its discretion, but in no event less than \$500,000 per occurrence), officers' and directors' liability insurance, and workmen's compensation insurance, if applicable, and any other insurance the Association may deem applicable, desirable or necessary, pertinent to the ownership, use and maintenance of the General Common Elements and such insurance shall be carried and administered in accordance with the following provisions:

(a) Responsibilities of Association. All such insurance shall be purchased by the Association for the benefit of the Association, the Developer and the Co-Owners and their mortgagees, as their interests may appear, and provision shall be made for the issuance of certificates of mortgagee endorsements to the mortgagees of Co-Owners.

(b) Insurance of Common Elements. All General Common Elements of the Condominium Project shall be insured against fire (if appropriate) and other perils covered by a standard extended coverage endorsement, if applicable and appropriate, in an amount equal to the current insurable replacement value, excluding foundation and excavation costs, as determined annually by the Board of Directors of the Association.

The Association shall not be responsible, in any way, for maintaining insurance with respect to Limited Common Elements.

(c) Premium Expenses. All premiums on insurance purchased by the Association pursuant to these By-Laws shall be expenses of administration.

(d) Proceeds of Insurance Policies. Proceeds of all insurance policies owned by the Association shall be received by the Association, held in a separate account and distributed to the Association and the Co-Owners and their mortgagees, as their interests may appear; provided, however, whenever repair or reconstruction of the Condominium shall be required as provided in Article V of these By-Laws, the proceeds of any insurance received by the Association as a result of any loss requiring repair or reconstruction shall be applied for such repair or reconstruction and in no event shall hazard insurance proceeds be used for any purpose other than for repair, replacement or reconstruction of the Project unless all of the institutional holders of first mortgages on Units in the Project have given their prior written approval.

Section 2. Authority of Association to Settle Insurance Claims. Each Co-Owner, by ownership of a Unit in the Condominium Project, shall be deemed to appoint the Association as his or her true and lawful attorney-in-fact to act in connection with all matters concerning the maintenance of fire and extended coverage, vandalism and malicious mischief, liability insurance and workmen's compensation insurance, if applicable, pertinent to the Condominium Project and the General Common Elements appurtenant thereto, with such insurer as may, from time to time, provide such insurance for the Condominium Project. Without limitation on the generality of the foregoing, the Association as said attorney shall have full power and authority to purchase and maintain such insurance, to collect and remit premiums therefor, to collect proceeds and to distribute the same to the Association, the Co-Owners and respective mortgagees, as their interests may appear (subject always to the Condominium Documents), to execute releases of liability and to execute all documents and to do all things on behalf of such Co-Owner and the Condominium as shall be necessary or convenient to the accomplishment of the foregoing.

Section 3. Responsibility of Co-Owners. Each Co-Owner shall be obligated and responsible for obtaining fire and extended coverage and vandalism and malicious mischief insurance with respect to the Residence, any building and all other improvements constructed or to be constructed within the perimeter of his or her Condominium Unit and for his or her personal property located therein or thereon or elsewhere on the Condominium Project. There is no responsibility on the part of the Association to insure any of such improvements whatsoever. All such insurance shall be carried by each Co-Owner in an amount equal to the maximum insurable replacement value, excluding foundation and excavation costs. Each Co-Owner shall deliver certificates of insurance to the Association not less than annually to evidence the continued existence of all insurance required to be maintained by the Co-Owner hereunder. In the event of the failure of a Co-Owner to obtain such insurance or to provide evidence thereof to the Association, the Association may obtain such insurance on behalf of such Co-Owner and

the premiums therefor shall constitute a lien against the Co-Owner's Unit which may be collected from the Co-Owner in the same manner that Association assessments may be collected in accordance with Article II hereof. Each Co-Owner also shall be obligated to obtain insurance coverage for his or her personal liability for occurrences within the perimeter of his or her Unit or the improvements located thereon (naming the Association and the Developer as insurers), and also for any other personal insurance coverage that the Co-Owner wishes to carry. Such insurance shall be carried in such minimum amounts as may be specified by the Association (and as specified by the Developer during the Development and Sales Period) and each Co-Owner shall furnish evidence of such coverage to the Association or the Developer annually.

The Association shall under no circumstances have any obligation to obtain any of the insurance coverage described in this Section 3 or any liability to any person for failure to do so. The Association may elect, however, through its Board of Directors, to undertake the responsibility for obtaining the insurance described in this Section 3, or any portion thereof, exclusive of insurance covering the contents located within a Co-Owner's residence, and the cost of the insurance shall be included as an expense item in the Association budget. All Co-Owners shall be notified of the Board's election to obtain the insurance at least sixty (60) days prior to its effective date which notification shall include a description of the coverage and the name and address of the insurer. Each Co-Owner shall also be provided a certificate of insurance as soon as it is available from the insurer. Co-Owners may obtain supplementary insurance but in no event shall any such insurance coverage undertaken by a Co-Owner permit a Co-Owner to withhold payment of the share of the Association assessment that relates to the equivalent insurance carried by the Association. The Association also shall not reimburse Co-Owners for the cost of premiums resulting from the early cancellation of an insurance policy. To the extent a Co-Owner does or permits anything to be done or kept on his or her Unit or on any Common Element that will increase the rate of insurance each Co-Owner shall pay to the Association, the increased cost of insurance premiums resulting from any such activity or the maintenance of any such condition shall be charged to the Co-Owner responsible for such activity or condition.

Section 4. Waiver of Right of Subrogation. The Association and all Co-Owners shall use their best efforts to cause all property and liability insurance carried by the Association or any Co-Owner to contain appropriate provisions whereby the insurer waives its right of subrogation as to any claims against any Co-Owner or the Association.

Section 5. Indemnification. Each individual Co-Owner shall indemnify and hold harmless every other Co-Owner, the Developer and the Association for all damages and costs, including attorneys' fees, which such other Co-Owners, the Developer or the Association may suffer as a result of defending any claim arising out of an occurrence on or within such individual Co-Owner's Unit and shall carry insurance to secure this indemnity if so required by the Association (or the Developer during the Development and Sales Period). This Section 5 shall not be construed to give any insurer any subrogation right or other right or claim against any individual Co-Owner, however.

ARTICLE V

RECONSTRUCTION OR REPAIR

Section 1. Responsibility for Reconstruction or Repair. If any part of the Condominium Premises shall be damaged, the determination of whether or not it shall be reconstructed or repaired, and the responsibility therefor, shall be as follows:

(a) General Common Elements. If the damaged property is a General Common Element the damaged property shall be rebuilt or repaired unless all of the Co-Owners and all of the institutional holders of mortgages on any Unit in the Project unanimously agree to the contrary.

(b) Unit or Improvements Thereon. If the damaged property is a Unit or any improvements thereon, the Co-Owner of such Unit alone shall determine whether to rebuild or repair the damaged property, subject to the rights of any mortgagee or other person or entity having an interest in such property, and such Co-Owner shall be responsible for any reconstruction or repair that he elects to make. The Co-Owner shall in any event remove all debris and restore his Unit and the improvements thereon to a clean and sightly condition satisfactory to the Association and in accordance with the provisions of Article VI hereof as soon as reasonably possible following the occurrence of the damage. In the event that a Co-Owner has failed to repair, restore, demolish or remove the improvements on the Co-Owner's Unit under this Section, the Association shall have the right (but not the obligation) to undertake reasonable repair, restoration, demolition or removal and shall have the right to place a lien on the Unit for the amounts expended by the Association for that purpose which may be foreclosed as provided for in these By-Laws.

Section 2. Repair in Accordance with Master Deed, Etc. Any such reconstruction or repair shall be substantially in accordance with the Master Deed and the original plans and specifications for any damaged improvements located within the Unit unless the Co-Owners shall unanimously decide otherwise.

Section 3. Association Responsibility for Repair. Immediately after the occurrence of a casualty causing damage to property for which the Association has the responsibility of maintenance, repair and reconstruction, the Association shall obtain reliable and detailed estimates of the cost to place the damaged property in a condition as good as that existing before the damage. If the proceeds of insurance are not sufficient to defray the estimated cost of reconstruction or repair required to be performed by the Association, or if at any time during such reconstruction or repair, or upon completion of such reconstruction or repair, the funds for the payment of the cost thereof are insufficient, assessment shall be made against all Co-Owners for the cost of reconstruction or repair of the damaged property in sufficient amounts to

provide funds to pay the estimated or actual cost of repair. This provision shall not be construed to require replacement of mature trees and vegetation with equivalent trees or vegetation.

Section 4. Timely Reconstruction and Repair. If damage to the General Common Elements adversely affects the appearance of the Project, the Association shall proceed with replacement of the damaged property without delay.

Section 5. Eminent Domain. The following provisions shall control upon any taking by eminent domain:

(a) Taking of Unit or Improvements Thereon. In the event of any taking of all or any portion of a Unit or any improvements thereon by eminent domain, the award for such taking shall be paid to the Co-Owner of such Unit and the mortgagee thereof, as their interests may appear, notwithstanding any provision of the Act to the contrary. If a Co-Owner's entire Unit is taken by eminent domain, such Co-Owner and his mortgagee shall, after acceptance of the condemnation award therefor, be divested of all interest in the Condominium Project.

(b) Taking of General Common Elements. If there is any taking of any portion of the General Common Elements, the condemnation proceeds relative to such taking shall be paid to the Co-Owners and their mortgagees in proportion to their respective interests in the Common Elements and the affirmative vote of more than 50% of the Co-Owners shall determine whether to rebuild, repair or replace the portion so taken or to take such other action as they deem appropriate.

(c) Continuation of Condominium After Taking. In the event the Condominium Project continues after taking by eminent domain, then the remaining portion of the Condominium Project shall be resurveyed and the Master Deed amended accordingly, and, if any Unit shall have been taken, then Article V of the Master Deed shall also be amended to reflect such taking and to proportionately readjust the percentages of value of the remaining Co-Owners based upon the continuing value of the Condominium of 100%. Such amendment may be effected by an officer of the Association duly authorized by the Board of Directors without the necessity of execution or specific approval thereof by any Co-Owner.

(d) Notification of Mortgagees. In the event any Unit in the Condominium, or any portion thereof, or the Common Elements or any portion thereof, is made the subject matter of any condemnation or eminent domain proceeding or is otherwise sought to be acquired by a condemning authority, the Association promptly shall so notify each institutional holder of a first mortgage lien on any of the Units in the Condominium.

(e) Applicability of the Act. To the extent not inconsistent with the foregoing provisions, Section 133 of the Act shall control upon any taking by eminent domain.

Section 6. Priority of Mortgagee Interests. Nothing contained in the Condominium Documents shall be construed to give a Co-Owner or any other party priority over any rights of first mortgagees of Condominium Units pursuant to their mortgages in the case of a distribution to Co-Owners of insurance proceeds or condemnation awards for losses to or a taking of Condominium Units and/or Common Elements.

Section 7. Notification of FHLMC, FNMA, Etc. In the event any mortgage in the Condominium is held by the Federal Home Loan Mortgage Corporation ("FHLMC"), Federal National Mortgage Association ("FNMA"), Government National Mortgage Association ("GNMA"), the Michigan State Housing Development Authority ("MSHDA"), or insured by the Veterans Administration ("VA"), Department of Housing and Urban Development ("HUD"), Federal Housing Association ("FHA") or any private or public mortgage insurance program, then the Association shall give the aforementioned parties written notice, at such address as they may from time to time direct, of any loss to or taking of the Common Elements of the Condominium if the loss or taking exceeds Ten Thousand and 00/100 (\$10,000.00) Dollars in amount or damage to a Condominium Unit or Residence covered by a mortgage purchased, held or insured by them exceeds One Thousand and 00/100 (\$1,000.00) Dollars.

#### ARTICLE VI

#### RESTRICTIONS

All of the Units in the Condominium shall be held, used and enjoyed subject to the following limitations and restrictions:

Section 1. Residential Use. No Unit in the Condominium shall be used for other than single family residential purposes and the Common Elements shall be used only for purposes consistent with single-family residential use. Except as may be approved by the Developer during the Development and Sales Period (and thereafter by the Board of Directors of the Association), and except as set forth below, no structure shall be erected, altered, placed or permitted to remain within any Unit other than one detached single-family Residence which may include an attached garage, a swing set and/or a deck (any such deck must conform to any and all applicable Township ordinances). Old and/or pre-existing buildings may not be moved onto any Unit or Common Element. No part of any structure constructed within a Unit shall be used for any activity normally conducted as a business. All Residences must be constructed entirely within the Units, as shown on the Condominium Subdivision Plan. All Units shall be constructed and used in accordance with all Hartland Township ordinances. Adherence to Hartland Township Ordinances shall be required in the event of differences between the ordinances and the Condominium Documents.

Section 2. Leasing and Rental.

(a) Right to Lease. A Co-Owner may lease or sell his or her Unit for the same purposes set forth in Section 1 of this Article VI; provided that written disclosure of such lease transaction is submitted to the Board of Directors of the Association in the manner specified in subsection (b) below, with the exception of a lender in possession of a Unit following a default of a first mortgage, foreclosure or deed or other arrangement in lieu of foreclosure. No Co-Owner shall lease less than an entire Unit in the Condominium and no tenant shall be permitted to occupy except under a lease the initial term of which is at least 6 months unless specifically approved in writing by the Association. The terms of all leases, occupancy agreements and occupancy arrangements shall incorporate, or be deemed to incorporate, all of the provisions of the Condominium Documents. The Developer may lease any number of Units in the Condominium in its discretion.

(b) Leasing Procedures. The leasing of Units in the Project shall conform to the following provisions:

(1) A Co-Owner, excluding the Developer, desiring to rent or lease a Unit, shall disclose that fact in writing to the Association at least 10 days before presenting a lease form to a potential lessee and, at the same time, shall supply the Association with a copy of the exact lease form for its review for its compliance with the Condominium Documents. If the Developer desires to rent Units before the Transitional Control Date, Developer shall notify either the Advisory Committee or each Co-Owner in writing.

(2) Tenants and non-owner occupants shall comply with all of the conditions of the Condominium Documents and all leases and rental agreements shall so state.

(3) If the Association determines that the tenant or non-owner occupant has failed to comply with the conditions of the Condominium Documents, the Association shall take the following action:

(i) The Association shall notify the Co-Owner by certified mail advising of the alleged violation by the tenant.

(ii) The Co-Owner shall have 15 days after receipt of such notice to investigate and correct the alleged breach by the tenant or advise the Association that a violation has not occurred.

(iii) If after 15 days the Association believes that the alleged breach is not cured or may be repeated, it may institute on its behalf or derivatively by the Co-Owners on behalf of the Association, if it is under the

control of the Developer, an action for eviction against the tenant or non-owner occupant and simultaneously for money damages in the same action against the Co-Owner and tenant or non-owner occupant for breach of the conditions of the Condominium Documents. The relief provided for in this subparagraph may be by summary proceeding. The Association may hold both the tenant and the Co-Owner liable for any damages to the General Common Elements caused by the Co-Owner or tenant in connection with the Unit or Condominium Project.

(4) When a Co-Owner is in arrears to the Association for assessments, the Association may give written notice of the arrearage to a tenant occupying a Co-Owner's Unit under a lease or rental agreement and the tenant, after receiving the notice, shall deduct from rental payments due the Co-Owner the arrearage and future assessments as they fall due and pay them to the Association. The deductions shall not constitute a breach of the rental agreement or lease by the tenant.

Section 3. Architectural Control. All Residences and appurtenances thereto shall be built entirely within the Units which is shown on the Condominium Subdivision Plan. No Residence, building, structure or other improvement shall be constructed outside of a Unit or elsewhere within the Unit or the Condominium Project, nor shall any exterior modification be made to any existing buildings, structure or improvement, unless plans and specifications therefor, containing such detail as the Developer may reasonably request, have first been approved in writing by the Developer including, but not limited to the following:

(a) A topographic survey showing the existing and proposed grades, the location of all trees in excess of six (6") inches in diameter, the proposed location of each building or structure and the proposed location of drives and parking areas;

(b) Construction and architectural plans including dimensioned floor plans, typical sections and all elevations; and

(c) Specifications setting forth the type of quality of all materials and workmanship to be employed including a detailed finish schedule for all exterior materials, products and finishes.

Construction of any building or other improvements must also receive any necessary approvals from the local public authority. Developer shall have the right to refuse to approve any plans or specifications, or grading or landscaping plans, which are not suitable or desirable in its opinion for aesthetic or other reasons or which otherwise fail to satisfy the requirements of these Condominium Documents; and in passing upon such plans and specifications it shall have the right to take into consideration the suitability of the proposed structure, improvement or modification, the site upon which it is proposed to be constructed and the degree of harmony

thereof with the Condominium as a whole. The purpose of this Section is to assure the continued maintenance of the Condominium as a beautiful and harmonious residential development, and shall be binding upon both the Association and upon all Co-Owners. Developer's rights under this Article VI, Section 3 may, in Developer's discretion, be assigned (in whole or in part) to the Association or other successors to Developer. Developer may construct or authorize any improvements upon the Condominium Premises that it may, in its sole discretion, elect to make without the necessity of prior consent from the Association or any other person or entity, subject only to the express limitations contained in the Condominium Documents.

Section 4. Minimum Square Feet. The minimum area of any single story ranch style Residence constructed within a Unit shall be 2,200 square feet. The minimum area of any two story colonial style Residence constructed within a Unit shall be 2,500 square feet.

Section 5. Exterior Finishes. The exterior finishes of all Residences and residential structures built in a Unit shall be constructed of primarily natural materials.

Section 6. Garages and Driveways. All garages must be attached or architecturally related to the Residence, and all garages shall be side or rear facing. No garage shall provide space for less than two (2) automobiles. Carports may be erected and maintained on Units only if approved in writing by the Board of Directors (and the Developer during the Development and Sales Period) prior to the commencement of construction. Vehicular access to Units and the Project shall be only by the roads within the Project. All driveways must connect to the roads contained within the Project. All driveways and approaches shall be constructed with bituminous asphalt surfacing, or other hard permanent surface, unless the use of another type of surfacing shall be specifically approved by the Board of Directors (and the Developer during the Development and Sales Period). All driveways shall be completed prior to occupancy, except to the extent prohibited by strikes or weather conditions, in which case the driveway shall be completed within thirty (30) days of the termination of the strike or adverse weather.

Section 7. Antennas, Mailboxes and Alterations and Modifications Which Affect Utility Lines. No Co-Owner shall install or erect any sort of antenna (including dish antennas) within his or her Unit or upon the Common Elements, Limited or General, without the express written approval of the Board of Directors (and the Developer during the Development and Sales Period). The design, material, color and construction of all mailboxes and mailbox stands must be approved by the Board of Directors (and the Developer during the Development and Sales Period) prior to their erection. All mailboxes must be properly maintained and kept in a sightly appearance by the Co-Owners. No Co-Owner shall in any way restrict access to any utility line, or any other element that must be accessible to service the Common Elements or any element which affects an Association responsibility in any way.

Section 8. Activities. No immoral, improper, unlawful or offensive activity shall be carried on in any Unit or upon the Common Elements nor shall anything be done which may be or become an annoyance or a nuisance to the Co-Owners of the Condominium. No

unreasonably noisy activity shall occur in or on the Common Elements or in any Unit at any time and disputes among Co-Owners, arising as a result of this provision which cannot be amicably resolved, shall be arbitrated by the Association. No Co-Owner shall do or permit anything to be done or keep or permit to be kept in his or her Unit or on the Common Elements anything that will increase the rate of insurance on the Condominium without the written approval of the Association, and each Co-Owner shall pay to the Association the increased cost of insurance premiums resulting from any such activity or the maintenance of any such condition even if approved. No laundry shall be hung for drying in such a way as to be visible from the road on which the Unit fronts, and in the case of a corner Unit, such laundry shall not be hung so that it will be visible from the road on which the Unit fronts and sides.

Section 9. Pets. No animals or fowl (except two domesticated household pets) shall be kept or maintained within any Unit or Common Element. No animal may be kept or bred for any commercial purpose and all animals shall have such care and restraint so as not to be obnoxious or offensive on account of noise, odor or unsanitary conditions. No animal may be permitted to run loose at any time upon the Common Elements and any animal shall at all times be leashed and attended by some responsible person while on the Common Elements. No savage or dangerous animal shall be kept and any Co-Owner who causes any animal to be brought or kept upon the premises of the Condominium shall indemnify and hold harmless the Association for any loss, damage or liability which the Association may sustain as the result of the presence of such animal on the premises, whether or not the Association has given its permission therefor. Each Co-Owner shall be responsible for collection and disposition of all fecal matter deposited by any pet maintained by such Co-Owner. The Association may charge all Co-Owners maintaining animals a reasonable additional assessment to be collected in the manner provided in Article II of these By-Laws in the event that the Association determines such assessment necessary to defray the maintenance cost to the Association of accommodating animals within the Condominium. The Association may, without liability to the owner thereof, remove or cause to be removed any animal from the Condominium which it determines to be in violation of the restrictions imposed by this Section. The Association shall have the right to require that any pets be registered with it and may adopt such additional reasonable rules and regulations with respect to animals as it may deem proper. In the event of any violation of this Section, the Board of Directors of the Association may assess fines for such violation in accordance with these By-Laws and in accordance with duly adopted rules and regulations of the Association. No dog kennels or other enclosed shelters shall be erected or maintained within any Unit or any Common Element. Dog runs may be constructed only in the rear of Units in accordance with all standards and specifications established by the Developer (during the Development and Sales Period) and thereafter by the Board of Directors of the Association) and any and all applicable Township ordinances.

Section 10. Aesthetics. The Common Elements, both Limited and General, shall not be used for storage of supplies, materials, personal property or trash or refuse of any kind, except as provided in duly adopted rules and regulations of the Association. In general, no activity shall be carried on nor condition maintained by a Co-Owner, either in his/her Unit or upon

the Common Elements, which is detrimental to the appearance of the Condominium. It shall be the sole responsibility of each Co-Owner to take all steps necessary to prevent his/her Unit and any dwelling, improvements and/or structures located within any Unit or Common Element from becoming unsightly or unkempt or from falling into a state of disrepair so as to decrease the beauty of the Condominium Project. No lawn ornaments, sculptures or statues shall be placed or permitted to remain within any Unit or on any Common Element without the prior written authorization of the Developer (during the Development and Sales Period) and the Board of Directors of the Association.

Section 11. Vehicles and Ancillary Structures. No mobile home, trailer, house or camping trailer, shack, tool storage shed, barn or other similar outbuilding or structure shall be placed within any Unit or on any Common Element at any time, either temporarily or permanently, except that a tool storage shed may be constructed in the rear of a Unit only with the prior written consent of the Association (and the Developer during the Development and Sales Period). Any tool storage sheds which are constructed after obtaining such prior written consent must comply with any and all applicable Township ordinances. No inoperable vehicles of any type may be brought or stored upon the Condominium Premises, either temporarily or permanently. Commercial vehicles and trucks shall not be parked in or about the Project except while making deliveries or pickups in the normal course of business.

Section 12. Advertising. No commercial signs, except "for sale" signs of a normal and usual size, shape and material, shall be erected or maintained within any Unit or on any Common Element except with the prior written approval of the Board of Directors (and the Developer during the Development and Sales Period). The Developer reserves the right to impose additional conditions upon any builders and/or "successor developers" in connection with the resale of Units. If such authorization is given, the Board of Directors (and the Developer during the Development and Sales Period) reserves the right to restrict size, color and content of such signs. All property identification signs, mailboxes, delivery receptacles, yard lights and the like shall be of a standard color, size and style determined by the Board of Directors (and the Developer during the Development and Sales Period) and shall be erected only in areas designated by the Board of Directors (and the Developer during the Development and Sales Period).

Section 13. Rules and Regulations. It is intended that the Board of Directors of the Association may make rules and regulations from time to time to reflect the needs and desires of the majority of the Co-Owners in the Condominium. During the Development and Sales Period, the Developer must approve of all such rules and regulations. Reasonable regulations consistent with the Act, the Master Deed and these By-Laws concerning the use of the Common Elements may be made and amended from time to time by any Board of Directors of the Association, including the first Board of Directors (or its successors). Copies of all such rules, regulations and amendments thereto shall be furnished to all Co-Owners.

Section 14. Right of Access of Association. The Association or its duly authorized agents shall have access to each Unit (other than any Residence constructed thereon) and any Limited Common Elements appurtenant thereto from time to time, during reasonable working hours, upon notice to the Co-Owner thereof, as may be necessary to carry out any responsibilities imposed on the Association by the Condominium Documents. The Association or its agents shall also have access to Units and Limited Common Elements appurtenant thereto as may be necessary to respond to emergencies. The Association may gain access in such manner as may be reasonable under the circumstances and shall not be liable to such Co-Owner for any necessary damage to his or her Unit and any Limited Common Elements appurtenant thereto caused thereby. This provision, in and of itself, shall not be construed to permit access to the interiors of Residences or other structures.

Section 15. Landscaping. Upon the completion of a Residence within a Unit, the Co-Owner shall, subject to all applicable ordinances, cause the Unit to be finish graded and sodded and/or suitably landscaped as soon after the completion as weather permits. No Co-Owner shall perform any landscaping or plant any trees, shrubs or flowers or place any ornamental materials upon the Common Elements, Limited or General, without the prior written approval of the Developer (during the Development and Sales Period) and the Association, in accordance with the requirements set forth in Section 3, above. All such landscaping in the Condominium shall be of an aesthetically pleasing nature and shall be well maintained at all times. Notwithstanding anything to the contrary herein, basic landscaping, including finish grading and the laying of sod must be completed within ninety (90) days of closing, weather permitting.

Section 16. Tree Preservation. After a Residence has been constructed, no Co-Owner shall cut down or trim any tree located on the Condominium Premises which has a diameter of four (4") inches or more measured at ground level without the prior written approval of the Association and the Developer during the Development and Sales Period. Each tree removed or trimmed in violation of this provision shall constitute a separate violation and shall subject the offending Co-Owner to fines as set forth in Articles XIX and XX of these By-Laws. This provision shall apply to any tree located within the Condominium Premises, whether within any Unit or upon the Common Elements. The Developer reserves the right to remove any trees to complete the Project or for any other purpose without the consent of the Co-Owners or the Board of Directors.

Section 17. Common Element Maintenance. No Common Elements shall be obstructed nor shall they be used for purposes other than that for which they are reasonably and obviously intended. No bicycles, vehicles, chairs or other obstructions may be left unattended on or about the Common Elements. No construction or improvements shall be permitted with the "Open Areas" (as shown on the Condominium Subdivision Plan) without the prior approval of the Board of Directors (and the Developer during the Development and Sales Period).

Section 18. Co-Owner Maintenance. Each Co-Owner shall maintain his or her Unit and any Limited Common Elements appurtenant thereto for which he or she has maintenance

responsibility in a safe, clean and sanitary condition. Each Co-Owner shall also use due care to avoid damaging any of the Common Elements including, but not limited to, the telephone, water, gas, plumbing, electrical or other utility conduits and systems and any other Common Elements which are appurtenant to or which may affect any other Unit. Each Co-Owner shall be responsible for damages or costs to the Association resulting from negligent damage to or misuse of any of the Common Elements by him or her, or his or her family, guests, agents or invitees, unless such damages or costs are covered by insurance carried by the Association (in which case there shall be no such responsibility, unless reimbursement to the Association is limited by virtue of a deductible provision, in which case the responsible Co-Owner shall bear the expense to the extent of the deductible amount). Each individual Co-Owner shall indemnify the Association and all other Co-Owners against such damages and costs, including attorneys' fees, and all such costs or damages to the Association may be assessed to and collected from the responsible Co-Owner in the manner provided in Article II hereof. The Association (and the Developer during the Development and Sales Period), after reasonable written notice to a Co-Owner, reserves for itself and its agents the right to enter upon any Unit (but not within a Residence constructed thereon) for the purpose of mowing, removing, clearing, cutting or pruning underbrush, weeds or other unsightly growth which, in the opinion of the Developer and/or the Association, detracts from the overall beauty, setting and safety of the Condominium Project. Such entrance for the purpose of mowing, cutting, clearing or pruning shall not be deemed a trespass. The Association (and the Developer during the Development and Sales Period) and its agents may likewise enter upon such land to remove any trash which has collected on any Unit (but not within a Residence constructed thereon) without such entrance and removal being deemed a trespass. Each Co-Owner shall be required to remove any debris from the destruction, in whole or in part of any Residence or other structure within his or her Unit (but not within a Residence constructed thereon) with all reasonable dispatch in order to preserve the sightly condition of the Condominium Project. The provisions of this Section 18 shall not be construed as an obligation on the part of the Association (or the Developer during the Development and Sales Period) to mow, clear, cut, prune or remove any debris from any Unit nor to provide garbage or trash removal services. In the event the Association (or the Developer during the Development and Sales Period) deems it necessary to take the actions necessary as provided for herein, the cost of such actions may be assessed against the Unit in accordance with the provisions set forth in Article II of these By-Laws, along with a reasonable administrative fee.

Section 19. Reserved Rights of Developer.

(a) Prior Approval by Developer. During the Development and Sales Period, no buildings, fences, walls, retaining walls, drives, walks or other structures or improvements shall be commenced, erected, maintained, nor shall any addition to, or change or alteration to any structure be made (including in color or design), except interior alterations which do not affect structural elements of any Unit, nor shall any hedges, trees or substantial plantings or landscaping modifications be made within any Unit, until plans and specifications, acceptable to the Developer, showing the nature,

kind, shape, height, materials, color scheme, location and approximate cost of such structure or improvement and the grading or landscaping plan of the area to be affected shall have been submitted to and approved in writing by Developer, its successors or assigns, and a copy of said plans and specifications, as finally approved, lodged permanently with the Developer. The Developer shall have the right to refuse to approve any such plan or specifications, or grading or landscaping plans which are not suitable or desirable in its opinion for aesthetic or other reasons; and in passing upon such plans, specifications, grading or landscaping, it shall have the right to take into consideration the suitability of the proposed structure, improvement or modification, the site upon which it is proposed to effect the same, and the degree of harmony thereof with the Condominium as a whole. The purpose of this Section is to assure the continued maintenance of the Condominium as a beautiful and harmonious residential development, and shall be binding upon both the Association and upon all Co-Owners.

(b) Developer's Right in Furtherance of Development and Sales. None of the restrictions contained in this Article VI shall apply to the commercial activities or signs or billboards, if any, of the Developer during the Development and Sales Period or of the Association in furtherance of its powers and purposes set forth herein and in its Articles of Incorporation, as the same may be amended from time to time. Notwithstanding anything to the contrary elsewhere herein contained, Developer shall have the right to maintain a sales office, model units, advertising display signs, storage areas and reasonable parking incident to the foregoing and such access to, from and over the Project as may be reasonable to enable development and sale of the entire Project by the Developer and may continue to do so during the entire Development and Sales Period.

(c) Enforcement of By-Laws. The Condominium Project shall at all times be maintained in a manner consistent with the highest standards of a beautiful, serene, private residential community for the benefit of the Co-Owners and all persons interested in the Condominium. If at any time the Association fails or refuses to carry out its obligation to maintain, repair, replace and landscape in a manner consistent with the maintenance of such high standards, then the Developer, or any person to whom he may assign this right, at his option, may elect to maintain, repair and or replace any Common Elements and/or to do any landscaping required by these By-Laws and to charge the cost thereof to the Association as an expense of administration. The Developer shall have the right to enforce these By-Laws throughout the Development and Sales Period which right of enforcement shall include (without limitation) an action to restrain the Association or any Co-Owner from any activity prohibited by these By-Laws.

Section 20. Fertilizer Use. No fertilizers may be used by the Co-Owners which may, in the estimation of the Association acting through its Board of Directors, damage any wetlands which may be located within or bordering on the Project. The Association may ban fertilizers which may damage any such wetlands from use in the Project.

Section 21. Non-Disturbance of Wetlands. Some of the land within the Condominium is or may be a wetland which may be protected by federal, state or local law. Under the provisions of the Goemaere-Anderson Wetland Protection Act, Public Act No. 203 of 1979, any disturbance of a wetland by depositing material in it, dredging or removing, material from it, or draining water from the wetland may be done only after a permit has been obtained from the Department of Natural Resources (or its administrative successor). The penalties specified in the Goemaere-Anderson Wetland Protection Act are substantial. In order to assure no inadvertent violations of the Goemaere-Anderson wetland Protection Act occur, no Co-Owner may disturb any wetlands in the Condominium without first obtaining: (1) written authorization of the Association (including the Developer during the Development and Sales Period); (2) any necessary Township approvals or permits; and (3) any necessary state permits. The Developer shall not be required to obtain the Association's prior approval during the Development and Sales Period, but will still be required to obtain all state and local approvals. The Association may assess fines and penalties as provided for in these By-Laws for violation of this Section. If a Co-Owner installs any landscaping or other improvements in a wetlands pursuant to the authorization required by this Section, he or she shall be solely responsible for its maintenance, repair and replacement.

Section 22. Stockpiling and Storage Prohibited. The stockpiling and storage of building and landscaping materials and/or equipment shall not be permitted within any Unit or on any Common Element except if such materials and/or equipment may be used within a reasonable length of time, but in no event shall the storage of building or landscape materials extend for a period of more than thirty (30) days. This restriction shall not apply to the Developer or any builder the Developer may designate during the Development and Sales Period.

Section 23. Improvements Over Easements. No Residences, improvements or structures may be constructed or maintained over or on any easements; provided, however, that after the aforementioned utilities have been installed, such areas may be sodded. Drainage ditches located within a Unit (and/or any wetland areas or retention basins located within a Unit) shall not be drained, filled, altered, changed, dammed or widened without the express written consent of the Board of Directors (and the Developer during the Development and Sales Period). All other planting or improvements within a Unit of any type over or on said easements shall be allowed only upon prior written approval of the Board of Directors (and the Developer during the Development and Sales Period) and only so long as they do not interfere with, obstruct, hinder or impair the drainage plan of the Condominium Project, and so long as access is granted, without charge or liability for damages, for the maintenance of the utilities and underground drainage lines so installed, surface drainage and/or for the installation of additional facilities.

Section 24. Swimming Pools. No above ground swimming pools will be permitted. All inground swimming pools must be constructed and maintained in accordance with any and all Township ordinances.

Section 25. Fences. No fence, wall or hedge or any kind shall be erected or maintained within any Unit or Common Element without the prior written approval of the Board of Directors (and the Developer during the Development and Sales Period). No fence, deck, wall or hedge shall be maintained or erected which blocks or hinders vision at street intersections.

Section 26. Community Sanitary Sewer System. The Project will be serviced by a private community sanitary sewer system which services all Units in the Project (the "Sanitary Sewer System"), to be located in the Open Space D, as shown on the Condominium Subdivision Plan. The Association will be responsible for the maintenance, repair and replacement of the Sanitary Sewer System, and, in connection therewith, the Association will be authorized to enact rules and regulations, from time to time. In the event the Association fails to properly maintain the Sanitary Sewer System, the Livingston County Drain Commissioner and/or the Department of Public Works shall have the right to maintain the Sanitary Sewer System and charge the Association for the costs thereof. The Developer reserves the right to create a "Sanitary District" as directed or permitted by the Livingston County Drain Commissioner (whether under section 433 of the Drain Code or otherwise) under which the Livingston County Drain Commissioner assumes responsibility for the maintenance, repair and replacement of the Sanitary Sewer System and assesses the costs thereof to the Association and/or the Co-owners. No private septic system, privy vault, closet or outhouse shall be used, erected or maintained on the Units. All Residences shall be connected to the Sanitary Sewer System prior to occupancy.

Section 27. Wells. All Residences shall be served by a potable water supply system. At the present time, all Residences shall be served by individual wells to be constructed within the Units. All wells shall be drilled by a well driller licensed by the State of Michigan and shall penetrate a substantial clay layer of at least ten (10') feet or be drilled to a depth of at least one hundred (100') feet. Although not considered health related, a high iron content or hardness level may be present and found to be aesthetically objectionable. Accordingly, softening or treatment systems may be necessary or desirable. Each Co-Owner shall disclose the name of the well-driller as part of the plans to be submitted for approval.

Section 28. Municipal Water and Sewage Systems. At some time subsequent to the initial development of the Condominium Project, it may be deemed necessary and/or appropriate to construct municipal water supply and/or sewage disposal systems which service the Units as well as other property outside the Project. The construction of such public systems may be financed, in whole or in part, by the creation of a special assessment district or districts, which may include all Units. The acceptance of a conveyance or the execution of a land contract by any Co-Owner shall constitute the agreement of such Co-Owner, his or her heirs, executors, administrators and assigns, that such Co-Owner will execute any petition circulated for the purpose of creating such a special assessment district(s). Further, each Co-Owner will pay such special assessments as may be levied against his or her Unit by such special assessment district(s) and shall take the necessary steps as required by the appropriate state, county and township agencies to connect, at his or her own expense, the water intake and sewage

discharge facilities to such community system within ninety (90) days following the completion of said system or systems.

Section 29. Membership in Pleasant Valley Homeowners Association. The property upon which the Condominium is located is part of the Pleasant Valley Golf and Country Club Estates Subdivision (the "Subdivision"). The Co-Owners of the Project have the same rights, benefits and obligations of all other owners of property within the Subdivision, including, without limitation, membership in the Pleasant Valley Homeowners Association, as set forth in an instrument recorded in liber 1067, page 385 and in liber 1153, page 890, Livingston County Records, which may include the payment of an annual assessment to the Pleasant Valley Homeowners Association. Additionally, the Association (or individual Co-owners, as the case may be), will be the owner(s) of various lots located within the Subdivision, as more fully described in Article XII of the Master Deed (the "Restricted Lots"). While these Restricted Lots are not included within the Condominium Project, they will be owned by the Association, and will be held for the benefit of all Co-owners of the Condominium Project, subject to the restrictions contained in Article XII of the Master Deed. In the event that the Developer elects to expand the Project pursuant to Article VI of the Master Deed, the Developer reserves the right to create different restrictions, or to not impose all or any of the restrictions contained within this Article VI, relating to the Future Expansion Area as that term is defined in Section 13, Article III of the Master Deed.

Section 30. Special Assessment District/Road Improvements. At some time subsequent to the initial development, it may become necessary to pave or improve some or all of the roads within or adjacent to the Project. The improvement may be financed, in whole or in part, by the creation of a special assessment district or districts which may include Long Lake Pines. The acceptance of a conveyance or the execution of a land contract by any Co-owner or purchaser of a Unit shall constitute the agreement by such Co-owner or purchaser, his or her heirs, executors, administrators, or assigns, that the Board of Directors of the Association shall be vested with full power and authority to obligate all Co-owners to participate in a special assessment district, sign petitions requesting said special assessment, and consider and otherwise act on all assessment issues on behalf of the Association and all Co-owners; provided, that prior to signature by the Association on a petition for improvement of such public roads, the desirability of said improvement shall be approved by an affirmative vote of not less than fifty-one (51%) percent of all Co-owners. No consent of mortgagees shall be required for approval of said public road improvement. All road improvement special assessments levied by any public taxing authority shall be assessed in accordance with Section 131 of the Condominium Act.

ARTICLE VII

MORTGAGES, MORTGAGE INSURERS  
AND MORTGAGE GUARANTORS

Section 1. Notice to Association. Any Co-Owner who mortgages his Unit shall notify the Association of the name and address of the mortgagee, and the Association shall maintain such information in a book entitled "Mortgages of Units". The Association may, at the written request of a mortgagee of any such Unit, report any unpaid assessments due from the Co-Owner of such Unit. The Association shall give to the holder of any first mortgage covering any Unit in the Project written notification of any default in the performance of the obligations of the Co-Owner of such Unit that is not cured within 60 days.

Section 2. Insurance. The Association shall notify each mortgagee appearing in said book of the name of each company insuring the Condominium against fire, perils covered by extended coverage, and vandalism and malicious mischief and the amounts of such coverage.

Section 3. Notification of Meetings. Upon request submitted to the Association, any institutional holder of a first mortgage lien on any Unit in the Condominium shall be entitled to receive written notification of every meeting of the members of the Association and to designate a representative to attend such meeting.

Section 4. Applicability to Mortgage Insurers and Guarantors. Any of the rights in the condominium document which are granted to first mortgagees shall also be extended to insurers and guarantors of such mortgages, provided that they have given the Association notice of their interests. However, when voting rights are attributed to a mortgagee, only one vote may be cast per mortgage as to the mortgage in question regardless of the number of mortgagees, assignees, insurers and guarantors interested in the mortgage.

Section 5. Notification of Amendments and Other Matters. All holders of first mortgages and insurers and guarantors thereof who have requested notice, are entitled to timely written notice of: (a) any amendment affecting a Unit in which they have an interest, (b) any amendment affecting a change in the general Common Elements, or limited Common Element appurtenant to a Unit in which they have an interest, (c) a material change in the voting rights or use of a Unit in which they have an interest, (d) any proposed termination of the Condominium, (e) any condemnation or casualty loss which affects a material portion of the Condominium or a Unit in which they have an interest or (f) any lapse, cancellation or material modification of any insurance policy maintained by the Association.

ARTICLE VIII

VOTING

Section 1. Vote. Except as limited in these By-Laws, each Co-Owner shall be entitled to one vote for each Condominium Unit owned.

Section 2. Eligibility to Vote. No Co-Owner, other than the Developer, shall be entitled to vote at any meeting of the Association until he has presented evidence of ownership of a Unit in the Condominium Project to the Association. Except as provided in Article XI, Section 2 of these By-Laws, no Co-Owner, other than the Developer, shall be entitled to vote prior to the date of the First Annual Meeting of members held in accordance with Section 2 of Article IX. The vote of each Co-Owner may be cast only by the individual representative designated by such Co-Owner in the notice required in Section 3 of this Article VIII below or by a proxy given by such individual representative. The Developer shall be the only person entitled to vote at a meeting of the Association until the First Annual Meeting of members and shall be entitled to vote during such period notwithstanding the fact that the Developer may own no Units at some time or from time to time during such period. At and after the First Annual Meeting the Developer shall be entitled to one vote for each Unit which it owns.

Section 3. Designation of Voting Representative. Each Co-Owner shall file a written notice with the Association designating the individual representative who shall vote at meetings of the Association and receive all notices and other communications from the Association on behalf of such Co-Owner. Such notice shall state the name and address of the individual representative designated, the number or numbers of the Condominium Unit or Units owned by the Co-Owner, and the name and address of each person, firm, corporation, partnership, association, trust or other entity who is the Co-Owner. Such notice shall be signed and dated by the Co-Owner. The individual representative designated may be changed by the Co-Owner at any time by filing a new notice in the manner herein provided.

Section 4. Quorum. The presence in person or by proxy of 35% of the Co-Owners qualified to vote shall constitute a quorum for holding a meeting of the members of the Association, except for voting on questions specifically required by the Condominium Documents to require a greater quorum. The written vote of any person furnished at or prior to any duly called meeting at which meeting said person is not otherwise present in person or by proxy shall be counted in determining the presence of a quorum with respect to the question upon which the vote is cast.

Section 5. Voting. Votes may be cast only in person or by a writing duly signed by the designated voting representative not present at a given meeting in person or by proxy. Proxies and any written votes must be filed with the Secretary of the Association at or before the appointed time of each meeting of the members of the Association. Cumulative voting shall not be permitted.

Section 6. Majority. A majority, except where otherwise provided herein, shall consist of more than 50% of those qualified to vote and present in person or by proxy (or written vote, if applicable) at a given meeting of the members of the Association. Whenever provided specifically herein, a majority may be required to exceed the simple majority hereinabove set forth.

## ARTICLE IX

### MEETINGS

Section 1. Place of Meeting. Meetings of the Association shall be held at the principal office of the Association or at such other suitable place convenient to the Co-Owners as may be designated by the Board of Directors. Meetings of the Association shall be conducted in accordance with Sturgis Code of Parliamentary Procedure, Roberts Rules of Order or some other generally recognized manual of parliamentary procedure, when not otherwise in conflict with the Condominium Documents (as defined in the Master Deed) or the laws of the State of Michigan.

Section 2. First Annual Meeting. The First Annual Meeting of members of the Association may be convened only by the Developer and may be called at any time after more than 50% of the Units in Long Lake Pines have been sold and the purchasers thereof qualified as members of the Association. In no event, however, shall such meeting be called later than 120 days after the conveyance of legal or equitable title to non-developer Co-Owners of 75% of all Units or 54 months after the first conveyance of legal or equitable title to a non-developer Co-Owner of a Unit in the Project, whichever first occurs. Developer may call meetings of members for informative or other appropriate purposes prior to the First Annual Meeting of members and no such meeting shall be construed as the First Annual Meeting of members. The date, time and place of such meeting shall be set by the Board of Directors, and at least 10 days' written notice thereof shall be given to each Co-Owner.

Section 3. Annual Meetings. Annual meetings of members of the Association shall be held on the third Tuesday of September each succeeding year after the year in which the First Annual Meeting is held, at such time and place as shall be determined by the Board of Directors; provided, however, that the second annual meeting shall not be held sooner than 8 months after the date of the First Annual Meeting. At such meetings there shall be elected by ballot of the Co-Owners a Board of Directors in accordance with the requirements of Article XI of these By-Laws. The Co-Owners may also transact at annual meetings such other business of the Association as may properly come before them.

Section 4. Special Meetings. It shall be the duty of the President to call a special meeting of the Co-Owners as directed by resolution of the Board of Directors or upon a petition signed by 1/3 of the Co-Owners presented to the Secretary of the Association. Notice of any

special meeting shall state the time and place of such meeting and the purposes thereof. No business shall be transacted at a special meeting except as stated in the notice.

Section 5. Notice of Meetings. It shall be the duty of the Secretary (or other Association officer in the Secretary's absence) to serve a notice of each annual or special meeting, stating the purpose thereof as well as the time and place where it is to be held, upon each Co-Owner of record, at least 10 days but not more than 60 days prior to such meeting. The mailing, postage prepaid, of a notice to the representative of each Co-Owner at the address shown in the notice required to be filed with the Association by Article VIII, Section 3 of these By-Laws shall be deemed notice served. Any member may, by written waiver of notice signed by such member, waive such notice, and such waiver, when filed in the records of the Association, shall be deemed due notice.

Section 6. Adjournment. If any meeting of Co-Owners cannot be held because a quorum is not in attendance, the Co-Owners who are present may adjourn the meeting to a time not less than 48 hours from the time the original meeting was called.

Section 7. Order of Business. The order of business at all meetings of the members shall be as follows: (a) roll call to determine the voting power represented at the meeting; (b) proof of notice of meeting or waiver of notice; (c) reading of minutes of preceding meeting; (d) reports of officers; (e) reports of committees; (f) appointment of inspectors of election (at annual meetings or special meetings held for the purpose of electing Directors or officers); (g) election of Directors (at annual meeting or special meetings held for such purpose); (h) unfinished business; and (i) new business. Meetings of members shall be chaired by the most senior officer of the Association present at such meeting. For purposes of this Section, the order of seniority of officers shall be President, Vice President, Secretary and Treasurer.

Section 8. Action Without Meeting. Any action which may be taken at a meeting of the members (except for the election or removal of Directors) may be taken without a meeting by written ballot of the members. Ballots shall be solicited in the same manner as provided in Section 5 for the giving of notice of meetings of members. Such solicitations shall specify (a) the number of responses needed to meet the quorum requirements; (b) the percentage of approvals necessary to approve the action; and (c) the time by which ballots must be received in order to be counted. The form of written ballot shall afford an opportunity to specify a choice between approval and disapproval of each matter and shall provide that, where the member specifies a choice, the vote shall be cast in accordance therewith. Approval by written ballot shall be constituted by receipt, within the time period specified in the solicitation, of (i) a number of ballots which equals or exceeds the quorum which would be required if the action were taken at a meeting; and (ii) a number of approvals which equals or exceeds the number of votes which would be required for approval if the action were taken at a meeting at which the total number of votes cast was the same as the total number of ballots cast.

Section 9. Consent of Absentees. The transactions at any meeting of members, either annual or special, however called and noticed, shall be as valid as though made at a meeting

duly held after regular call and notice, if a quorum is present either in person or by proxy; and if, either before or after the meeting, each of the members not present in person or by proxy, signs a written waiver of notice, or a consent to the holding of such meeting, or an approval of the minutes thereof. All such waivers, consents or approvals shall be filed with the corporate records or made a part of the minutes of the meeting.

Section 10. Minutes, Presumption of Notice. Minutes or a similar record of the proceedings of meetings of members, when signed by the President or Secretary, shall be presumed truthfully to evidence the matters set forth therein. A recitation in the minutes of any such meeting that notice of the meeting was properly given shall be prima facie evidence that such notice was given.

## ARTICLE X

### ADVISORY COMMITTEE

Within one (1) year after conveyance of legal or equitable title to the first Unit in the Condominium to a purchaser or within 120 days after conveyance to purchasers of 1/3 of the total number of Units which may be created in the Project, whichever first occurs, the Developer shall cause to be established an Advisory Committee consisting of at least 3 non-developer Co-Owners. The Committee shall be established and perpetuated in any manner the Developer deems advisable except that if more than 50% of the non-developer Co-Owners petition the Board of Directors for an election to select the Advisory Committee, then an election for such purpose shall be held. The purpose of the Advisory Committee shall be to facilitate communications between the temporary Board of Directors and the other Co-Owners and to aid in the transition of control of the Association from the Developer to purchaser Co-Owners. The Advisory Committee shall cease to exist automatically when the non-developer Co-Owners have the voting strength to elect a majority of the Board of Directors of the Association. The Developer may remove and replace at its discretion at any time any member of the Advisory Committee who has not been elected thereto by the Co-Owners.

## ARTICLE XI

### BOARD OF DIRECTORS

Section 1. Number and Qualification of Directors. The Board of Directors shall be comprised of three (3) members, all of whom must be members of the Association or officers, partners, trustees, employees or agents of members of the Association, except for the first Board of Directors, Directors shall serve without compensation.

Section 2. Election of Directors.

(a) First Board of Directors. The first Board of Directors, or its successors as selected by the Developer, shall manage the affairs of the Association until the

appointment of the first non-developer Co-Owners to the Board. Elections for non-developer Co-Owner Directors shall be held as provided in subsections (b) and (c) below.

(b) Appointment of Non-Developer Co-Owners to Board Prior to First Annual Meeting. Not later than 120 days after conveyance of legal or equitable title to non-developer Co-Owners of 25% in number of the Units that may be created, one (1) of the three (3) Directors shall be selected by non-developer Co-Owners. When the required number of conveyances has been reached, the Developer shall notify the non-developer Co-Owners and request that they hold a meeting and elect the required Director. Upon certification by the Co-Owners to the Developer of the Director so elected, the Developer shall then immediately appoint such Director to the Board to serve until the First Annual Meeting of members unless he or she is removed pursuant to Section 7 of this Article or he or she resigns or becomes incapacitated.

(c) Election of Directors At and After First Annual Meeting.

(1) Not later than 120 days after conveyance of legal or equitable title to non-developer Co-Owners of 75% in number of the Units that may be created, the non-developer Co-Owners shall elect all Directors on the Board, except that the Developer shall have the right to designate at least one (1) Director as long the Units that remain to be created and conveyed equal at least 10% of all Units in the Project. Whenever the required conveyance level is achieved, a meeting of Co-Owners shall be promptly convened to effectuate this provision, even if the First Annual Meeting has already occurred.

(2) Regardless of the percentage of Units which have been conveyed, upon the expiration of 54 months after the first conveyance of legal or equitable title to a non-developer Co-Owner of a Unit in the Project, the non-developer Co-Owners have the right to elect a number of members of the Board of Directors equal to the percentage of Units they own, and the Developer has the right to elect a number of members of the Board of Directors equal to the percentage of Units which are owned by the Developer and for which all assessments are payable by the Developer. This election may increase, but shall not reduce, the minimum election and designation rights otherwise established in subsection (1). Application of this subsection does not require a change in the size of the Board of Directors.

(3) If the calculation of the percentage of members of the Board of Directors that the non-developer Co-Owners have the right to elect under subsection (2), or if the product of the number of members of the Board of Directors multiplied by the percentage of Units held by the non-developer Co-Owners under subsection (b) results in a right of non-developer Co-Owners to elect a fractional number of members of the Board of Directors, then a fractional

election right of 0.5 or greater shall be rounded up to the nearest whole number, which number shall be the number of members of the Board of Directors that the non-developer Co-Owners have the right to elect. After application of this formula, the Developer shall have the right to elect the remaining members of the Board of Directors. Application of this subsection shall not eliminate the right of the Developer to designate one (1) Director as provided in subsection (1).

(4) At the First Annual Meeting, two (2) Directors shall be elected for a term of two (2) years and one (1) Director shall be elected for a term of one (1) year. At such meeting all nominees shall stand for election as one slate and the two (2) persons receiving the highest number of votes shall be elected for a term of two (2) years and the one (1) person receiving the next highest number of votes shall be elected for a term of one (1) year. At each annual meeting held thereafter, either two (2) or one (1) Director shall be elected depending upon the number of Directors whose terms expire. After the First Annual Meeting, the term of office (except for one (1) of the Directors elected at the First Annual Meeting) of each Director shall be two (2) years. The Directors shall hold office until their successors have been elected and hold their first meeting.

(5) Once the Co-Owners have acquired the right to elect a majority of the Board of Directors, annual meetings of Co-Owners to elect Directors and conduct other business shall be held in accordance with the provisions of Article IX, Section 3 hereof.

Section 3. Powers and Duties. The Board of Directors shall have the powers and duties necessary for the administration of the affairs of the Association and may do all acts and things as are not prohibited by the Condominium Documents or required thereby to be exercised and done by the Co-Owners.

Section 4. Other Duties. In addition to the foregoing duties imposed by these By-Laws or any further duties which may be imposed by resolution of the members of the Association, the Board of Directors shall be responsible specifically for the following:

- (a) To manage and administer the affairs of and to maintain the Condominium Project and the General Common Elements thereof.
- (b) To levy and collect assessments from the members of the Association and to use the proceeds thereof for the purposes of the Association.
- (c) To carry insurance and collect and allocate the proceeds thereof.
- (d) To rebuild improvements after casualty.

(e) To contract for and employ persons, firms, corporations or other agents to assist in the management, operation, maintenance and administration of the Condominium Project.

(f) To acquire, maintain and improve; and to buy, operate, manage, sell, convey, assign, mortgage or lease any real or personal property (including any Unit in the Condominium and easements, rights-of-way and licenses) on behalf of the Association in furtherance of any of the purposes of the Association.

(g) To borrow money and issue evidences of indebtedness in furtherance of any or all of the purposes of the Association, and to secure the same by mortgage, pledge, or other lien on property owned by the Association; provided, however, that any such action shall also be approved by affirmative vote of 75% of all of the members of the Association in number and in value.

(h) To make rules and regulations in accordance with Article VI, Section 10 of these By-Laws.

(i) To establish such committees as it deems necessary, convenient or desirable and to appoint persons thereto for the purpose of implementing the administration of the Condominium and to delegate to such committees any functions or responsibilities which are not by law or the Condominium Documents required to be performed by the Board.

(j) To enforce the provisions of the Condominium Documents.

Section 5. Management Agent. The Board of Directors may employ for the Association a professional management agent (which may include the Developer or any person or entity related thereto) at reasonable compensation established by the Board to perform such duties and services as the Board shall authorize, including, but not limited to, the duties listed in Sections 3 and 4 of this Article, and the Board may delegate to such management agent any other duties or powers which are not by law or by the Condominium Documents required to be performed by or have the approval of the Board of Directors or the members of the Association. In no event shall the Board be authorized to enter into any contract with a professional management agent, or any other contract providing for services by the Developer, sponsor or builder, in which the maximum term is greater than three (3) years or which is not terminable by the Association upon 90 days written notice thereof to the other party and no such contract shall violate the provisions of Section 55 of the Act.

Section 6. Vacancies. Vacancies in the Board of Directors which occur after the Transitional Control Date caused by any reason other than the removal of a Director by a vote of the members of the Association shall be filled by vote of the majority of the remaining Directors, even though they may constitute less than a quorum, except that the Developer shall

be solely entitled to fill the vacancy of any Director whom it is permitted in the first instance to designate. Each person so elected shall be a Director until a successor is elected at the next annual meeting of the members of the Association. Vacancies among non-developer Co-Owner elected Directors which occur prior to the Transitional Control Date may be filled only through election by non-developer Co-Owners and shall be filled in the manner specified in Section 2(b) of this Article.

Section 7. Removal. At any regular or special meeting of the Association duly called with due notice of the removal action proposed to be taken, any one or more of the Directors may be removed with or without cause by the affirmative vote of more than 50% of all of the Co-Owners qualified to vote and a successor may then and there be elected to fill any vacancy thus created. The quorum requirement for the purpose of filling such vacancy shall be the normal 35% requirement set forth in Article VIII, Section 4. Any Director whose removal has been proposed by the Co-Owners shall be given an opportunity to be heard at the meeting. The Developer may remove and replace any or all of the Directors selected by it at anytime or from time to time in its sole discretion. Likewise, any Director selected by the non-developer Co-Owners to serve before the First Annual Meeting may be removed before the First Annual Meeting in the same manner set forth in this paragraph for removal of Directors generally.

Section 8. First Meeting. The first meeting of a newly elected Board of Directors shall be held within 10 days of election at such place as shall be fixed by the Directors at the meeting at which such Directors were elected, and no notice shall be necessary to the newly elected Directors in order legally to constitute such meeting, providing a majority of the whole Board shall be present.

Section 9. Regular Meetings. Regular meetings of the Board of Directors may be held at such times and places as shall be determined from time to time by a majority of the Directors, but at least two (2) such meetings shall be held during each fiscal year. Notice of regular meetings of the Board of Directors shall be given to each Director personally, by mail, telephone or telegraph, at least 10 days prior to the date named for such meeting.

Section 10. Special Meetings. Special meetings of the Board of Directors may be called by the President on 3 days notice to each given personally, by mail, telephone or telegraph, which notice shall state the time, place and purpose of the meeting. Special meetings of the Board of Directors shall be called by the President or Secretary in like manner and on like notice on the written request of two (2) Directors.

Section 11. Waiver of Notice. Before or at any meeting of the Board of Directors, any Director may, in writing, waive notice of such meeting and such waiver shall be deemed equivalent to the giving of such notice. Attendance by a Director at any meetings of the Board shall be deemed a waiver of notice by him or her of the time and place thereof. If all the Directors are present at any meeting of the Board, no notice shall be required and any business may be transacted at such meeting.

Section 12. Quorum. At all meetings of the Board of Directors, a majority of the Directors shall constitute a quorum for the transaction of business, and the acts of the majority of the Directors present at a meeting at which a quorum is present shall be the acts of the Board of Directors. If, at any meeting of the Board of Directors, there be less than a quorum present, the majority of those present may adjourn the meeting to a subsequent time upon 24 hours prior written notice delivered to all Directors not present. At any such adjourned meeting, any business which might have been transacted at the meeting as originally called may be transacted without further notice. The joinder of a Director in the action of a meeting by signing and concurring in the minutes thereof, shall constitute the presence of such Director for purposes of determining a quorum.

Section 13. First Board of Directors. The actions of the first Board of Directors of the Association or any successors thereto selected before the Transitional Control Date shall be binding upon the Association so long as such actions are within the scope of the powers and duties which may be exercised generally by the Board of Directors as provided in the Condominium Documents.

Section 14. Fidelity Bonds. The Board of Directors shall require that all officers and employees of the Association handling or responsible for Association funds shall furnish adequate fidelity bonds. The premiums on such bonds shall be an expense of administration.

## ARTICLE XII

### OFFICERS

Section 1. Officers. The principal officers of the Association shall be a President, who shall be a member of the Board of Directors, a Vice President, a Secretary and a Treasurer. The Directors may appoint an Assistant Treasurer, and an Assistant Secretary, and such other officers as in their judgment may be necessary. Any two (2) offices except that of President and Vice President may be held by one (1) person.

(a) President. The President shall be the chief executive officer of the Association. He shall preside at all meetings of the Association and of the Board of Directors. He shall have all of the general powers and duties which are usually vested in the office of the President of an association, including, but not limited to, the power to appoint committees from among the members of the Association from time to time as he may in his discretion deem appropriate to assist in the conduct of the affairs of the Association.

(b) Vice President. The Vice President shall take the place of the President and perform his duties whenever the President shall be absent or unable to act. If neither the President nor the Vice President is able to act, the Board of Directors shall appoint some other member of the Board to so do on an interim basis. The Vice President shall

also perform such other duties as shall from time to time be imposed upon him by the Board of Directors.

(c) Secretary. The Secretary shall keep the minutes of all meetings of the Board of Directors and the minutes of all meetings of the members of the Association; he shall have charge of the corporate seal, if any, and of such books and papers as the Board of Directors may direct; and he shall, in general, perform all duties incident to the office of the Secretary.

(d) Treasurer. The Treasurer shall have responsibility for the Association's funds and securities and shall be responsible for keeping full and accurate accounts of all receipts and disbursements in books belonging to the Association. He shall be responsible for the deposit of all monies and other valuable effects in the name and to the credit of the Association, and in such depositories as may, from time to time, be designated by the Board of Directors.

Section 2. Election. The officers of the Association shall be elected annually by the Board of Directors at the organizational meeting of each new Board and shall hold office at the pleasure of the Board.

Section 3. Removal. Upon affirmative vote of a majority of the members of the Board of Directors, any officer may be removed either with or without cause, and his successor elected at any regular meeting of the Board of Directors, or at any special meeting of the Board called for such purpose. No such removal action may be taken, however, unless the matter shall have been included in the notice of such meeting. The officer who is proposed to be removed shall be given an opportunity to be heard at the meeting.

Section 4. Duties. The officers shall have such other duties, powers and responsibilities as shall, from time to time, be authorized by the Board of Directors.

### ARTICLE XIII

#### SEAL

The Association may (but need not) have a seal. If the Board determines that the Association shall have a seal, then it shall have inscribed thereon the name of the Association, the words "corporate seal", and "Michigan".

ARTICLE XIV

FINANCE

Section 1. Records. The Association shall keep detailed books of account showing all expenditures and receipts of administration, and which shall specify the maintenance and repair expenses of the Common Elements and any other expenses incurred by or on behalf of the Association and the Co-Owners. Such accounts and all other Association records shall be open for inspection by the Co-Owners and their mortgagees during reasonable working hours. The Association shall prepare and distribute to each Co-Owner at least once a year a financial statement, the contents of which shall be defined by the Association. The books of account shall be audited at least annually by qualified independent auditors; provided, however, that such auditors need not be certified public accountants nor does such audit need to be a certified audit. Any institutional holder of a first mortgage lien on any Unit in the Condominium shall be entitled to receive a copy of such annual audited financial statement within 90 days following the end of the Association's fiscal year upon request therefor. The costs of any such audit and any accounting expenses shall be expenses of administration.

Section 2. Fiscal Year. The fiscal year of the Association shall be an annual period commencing on such date as may be initially determined by the Directors. The commencement date of the fiscal year shall be subject to change by the Directors for accounting reasons or other good cause.

Section 3. Bank. Funds of the Association shall be initially deposited in such bank or savings association as may be designated by the Directors and shall be withdrawn only upon the check or order of such officers, employees or agents as are designated by resolution of the Board of Directors from time to time. The funds may be invested from time to time in accounts or deposit certificates of such bank or savings association as are insured by the Federal Deposit Insurance Corporation or the Federal Savings and Loan Insurance Corporation or their current statutory successors and may also be invested in interest bearing obligations of the United States Government.

ARTICLE XV

INDEMNIFICATION OF OFFICERS AND DIRECTORS

Every Director and officer of the Association shall be indemnified by the Association against all expenses and liabilities, including actual and reasonable counsel fees and amounts paid in settlement, incurred by or imposed upon him or her in connection with any threatened, pending or completed action, suit, or proceeding, whether civil, criminal, administrative, or investigative and whether formal or informal, to which he or she may be a party or in which he or she may become involved by reason of his or her being or having been a Director or officer of the Association, whether or not he or she is a Directors or officer at the time such expenses

are incurred, except as otherwise prohibited by law; provided that, in the event of any claim for reimbursement or indemnification hereunder based upon a settlement by the Director or officer seeking such reimbursement or indemnification, the indemnification herein shall apply only if the Board of Directors (with the Director seeking reimbursement abstaining) approves such settlement and reimbursement as being in the best interest of the Association. The foregoing right of indemnification shall be in addition to and not exclusive of all other rights to which such Director or officer may be entitled. At least ten days prior to payment of any indemnification which it has approved, the Board of Directors shall notify all Co-Owners thereof. Further, the Board of Directors is authorized to carry officers' and directors liability insurance covering acts of the officers and Directors of the Association in such amounts as it shall deem appropriate.

## ARTICLE XVI

### AMENDMENTS

Section 1. Proposal. Amendments to these By-Laws may be proposed by the Board of Directors of the Association acting upon the vote of the majority of the Directors or may be proposed by 1/3 or more of the Co-Owners by instrument in writing signed by them.

Section 2. Meeting. Upon any such amendment being proposed, a meeting for consideration of the same shall be duly called in accordance with the provisions of these By-Laws.

Section 3. Bank. These By-Laws may be amended by the Co-Owners at any regular annual meeting or a special meeting called for such purpose by an affirmative vote of not less than 66-2/3% of all Co-Owners. No consent of mortgagees shall be required to amend these By-Laws unless such amendment would materially alter or change the rights of such mortgagees. In which event the approval of 66-2/3% of the mortgagees shall be required, with each mortgagee to have one vote for each first mortgage held.

Section 4. By Developer. Prior to the Transitional Control Date, these By-Laws may be amended by the Developer without approval from any other person so long as any such amendment does not materially alter or change the right of a Co-Owner or mortgagee.

Section 5. When Effective. Any amendment to these By-Laws shall become effective upon recording of such amendment in the office of the Livingston County Register of Deeds.

Section 6. Binding. A copy of each amendment to the By-Laws shall be furnished to every member of the Association after adoption; provided, however, that any amendment to these By-Laws that is adopted in accordance with this Article shall be binding upon all persons who have an interest in the Project irrespective of whether such persons actually receive a copy of the amendment.

Section 7. Prohibited Amendments. The Co-owners shall be prohibited from amending the provisions of Article VI, Section 21 of these Condominium By-Laws without the prior written consent of the Township.

ARTICLE XVII

COMPLIANCE

The Association and all present or future Co-Owners, tenants, future tenants, or any other persons acquiring an interest in or using the Project in any manner are subject to and shall comply with the Act, as amended, and the mere acquisition, occupancy or rental of any Unit or an interest therein or the utilization of or entry upon the Condominium Premises shall signify that the Condominium Documents are accepted and ratified. In the event the Condominium Documents conflict with the provisions of the Act, the Act shall govern.

ARTICLE XVIII

DEFINITIONS

All terms used herein shall have the same meaning as set forth in the Master Deed to which these By-Laws are attached as an Exhibit or as set forth in the Act.

ARTICLE XIX

REMEDIES FOR DEFAULT

Any default by a Co-Owner shall entitle the Association or another Co-Owner or Co-Owners to the following relief:

Section 1. Legal Action. Failure to comply with any of the terms or provisions of the Condominium Documents shall be grounds for relief, which may include, without intending to limit the same, an action to recover sums due for damages, injunctive relief, foreclosure of lien (if default in payment of assessment) or any combination thereof, and such relief may be sought by the Association or, if appropriate, by an aggrieved Co-Owner or Co-Owners.

Section 2. Recovery of Costs. In any proceeding arising because of an alleged default by any Co-Owner, the Association, if successful, shall be entitled to recover the costs of the proceeding and such reasonable attorney's fees (not limited to statutory fees) as may be determined by the court, but in no event shall any Co-Owner be entitled to recover such attorney's fees.

Section 3. Removal and Abatement. The violation of any of the provisions of the Condominium Documents shall also give the Association or its duly authorized agents the right,

in addition to the rights set forth above, to enter upon the Common Elements or into any Unit (but not into any Residence or related garage), where reasonably necessary, and summarily remove and abate, at the expense of the Co-Owner in violation, any structure, thing or condition existing or maintained contrary to the provisions of the Condominium Documents. The Association shall have no liability to any Co-Owner arising out of the exercise of its removal and abatement power authorized herein.

Section 4. Assessment of Fines. The violation of any of the provisions of the Condominium Documents by any Co-Owner shall be grounds for assessment by the Association, acting through its duly constituted Board of Directors, of monetary fines for such violations. No fine may be assessed unless in accordance with the provisions of Article XX thereof.

Section 5. Non-Waiver of Right. The failure of the Association or of any Co-Owner to enforce any right, provision, covenant or condition which may be granted by the Condominium Documents shall not constitute a waiver of the right of the Association or of any such Co-Owner to enforce such right, provision, covenant or condition in the future.

Section 6. Cumulative Rights, Remedies and Privileges. All rights, remedies and privileges granted to the Association or any Co-Owner or Co-Owners pursuant to any terms, provisions, covenants or conditions of the aforesaid Condominium Documents shall be deemed to be cumulative and the exercise of any one or more shall not be deemed to constitute an election of remedies, nor shall it preclude the party thus exercising the same from exercising such other and additional rights, remedies or privileges as may be available to such party at law or in equity.

Section 7. Enforcement of Provisions of Condominium Documents. A Co-Owner may maintain an action against the Association and its officers and Directors to compel such persons to enforce the terms and provisions of the Condominium Documents. A Co-Owner may maintain an action against any other Co-Owner for injunctive relief or for damages or any combination thereof for noncompliance with the terms and provisions of the Condominium Documents or the Act.

## ARTICLE XX

### ASSESSMENT OF FINES

Section 1. General. The violation by any Co-Owner, occupant or guest of any provisions of the Condominium Documents including any duly adopted rules and regulations shall be grounds for assessment by the Association, acting through its duly constituted Board of Directors, of monetary fines against the involved Co-Owner. Such Co-Owner shall be deemed responsible for such violations whether they occur as a result of his or her personal actions or

the actions of his or her family, guests, tenants or any other person admitted through such Co-Owner to the Condominium Premises.

Section 2. Procedures. Upon any such violation being alleged by the Board, the following procedures will be followed:

(a) Notice. Notice of the violation, including the Condominium Document provision violated, together with a description of the factual nature of the alleged offense set forth with such reasonable specificity as will place the Co-Owner on notice as to the violation, shall be sent by first class mail, postage prepaid, or personally delivered to the representative of said Co-Owner at the address as shown in the notice required to be filed with the Association pursuant to Article VIII, Section 3 of these By-Laws.

(b) Opportunity to Defend. The offending Co-Owner shall have an opportunity to appear before the Board and offer evidence in defense of the alleged violation. The appearance before the Board shall be at its next scheduled meeting but in no event shall the Co-Owner be required to appear less than 10 days from the date of the Notice.

(c) Default. Failure to respond to the Notice of Violation constitutes a default.

(d) Hearing and Decision. Upon appearance by the Co-Owner before the Board and presentation of evidence of defense, or, in the event of the Co-Owner's default, the Board shall, by majority vote of a quorum of the Board, decide whether a violation has occurred. The Board's decision is final.

Section 3. Amounts. Upon violation of any of the provisions of the Condominium Documents and after default of the offending Co-Owner or upon the decision of the Board as recited above, the following fines shall be levied:

(a) First Violation. No fine shall be levied.

(b) Second Violation. Seventy-Five Dollars (\$75.00) fine.

(c) Third Violation. One Hundred Dollars (\$100.00) fine.

(d) Fourth Violation and Subsequent Violations. One Hundred and Fifty Dollars (\$150.00) fine.

The Association, acting through its Board of Directors, may increase or decrease the fine schedule set forth above by Board resolution after giving prior written notice to the Co-Owners of the proposed change. The resolution and a proof of notice shall then be recorded in Livingston County Records and the new schedule shall be effective upon recording.

Section 4. Collection. The fines levied pursuant to Section 3 above shall be assessed against the Co-Owner and shall be due and payable together with the regular Condominium assessment on the first of the next following month. Failure to pay the fine will subject the Co-

Owner to all liabilities set forth in the Condominium Documents including, without limitation, those described in Article II and this Article XX of these By-Laws.

#### ARTICLE XXI

##### RIGHTS RESERVED TO DEVELOPER

Any or all of the rights and powers granted or reserved to the Developer in the Condominium Documents or by law, including the right and power to approve or disapprove any act, use, or proposed action or any other matter or thing, may be assigned by it to any other entity or entities or to the Association. Any such assignment or transfer shall be made by appropriate instrument in writing in which the assignee or transferee shall join for the purpose of evidencing its acceptance of such powers and rights and such assignee or transferee shall thereupon have the same rights and powers as herein given and reserved to the Developer. Any rights and powers reserved or granted to the Developer or its successors shall terminate, if not sooner assigned to the Association, at the conclusion of the Development and Sales Period as defined in Article III of the Master Deed. The immediately preceding sentence dealing with the termination of certain rights and powers granted or reserved to the Developer is intended to apply, insofar as the Developer is concerned, only to the Developer's rights to approve and control the administration of the Condominium and shall not, under any circumstances, be construed to apply to or cause the termination of any real property rights granted or reserved to the Developer or its successors and assigns in the Master Deed or elsewhere (including, but not limited to, access easements, utility easements and all other easements created and reserved in such documents which shall not be terminable in any manner hereunder and which shall be governed only in accordance with the terms of their creation or reservation and not hereby).

#### ARTICLE XXII


##### SEVERABILITY

In the event that any of the terms, provisions or covenants of these By-Laws or the Condominium Documents are held to be partially or wholly invalid or unenforceable for any reason whatsoever, such holding shall not affect, alter, modify or impair in any manner whatsoever any of the other terms, provisions or covenants of such documents or the remaining portions of any terms, provisions or covenants held to be partially invalid or unenforceable.





*Book of Henry 9-19-96*

BRAD F. THOMPSON  
REGISTERED LAND SURVEYOR AND  
PROFESSIONAL ENGINEER NO. 23828  
**B.F. THOMPSON, P.C.**  
1520 GUILLEY ROAD  
HOWELL, MI 48843  
PHONE: (517) 548-3142

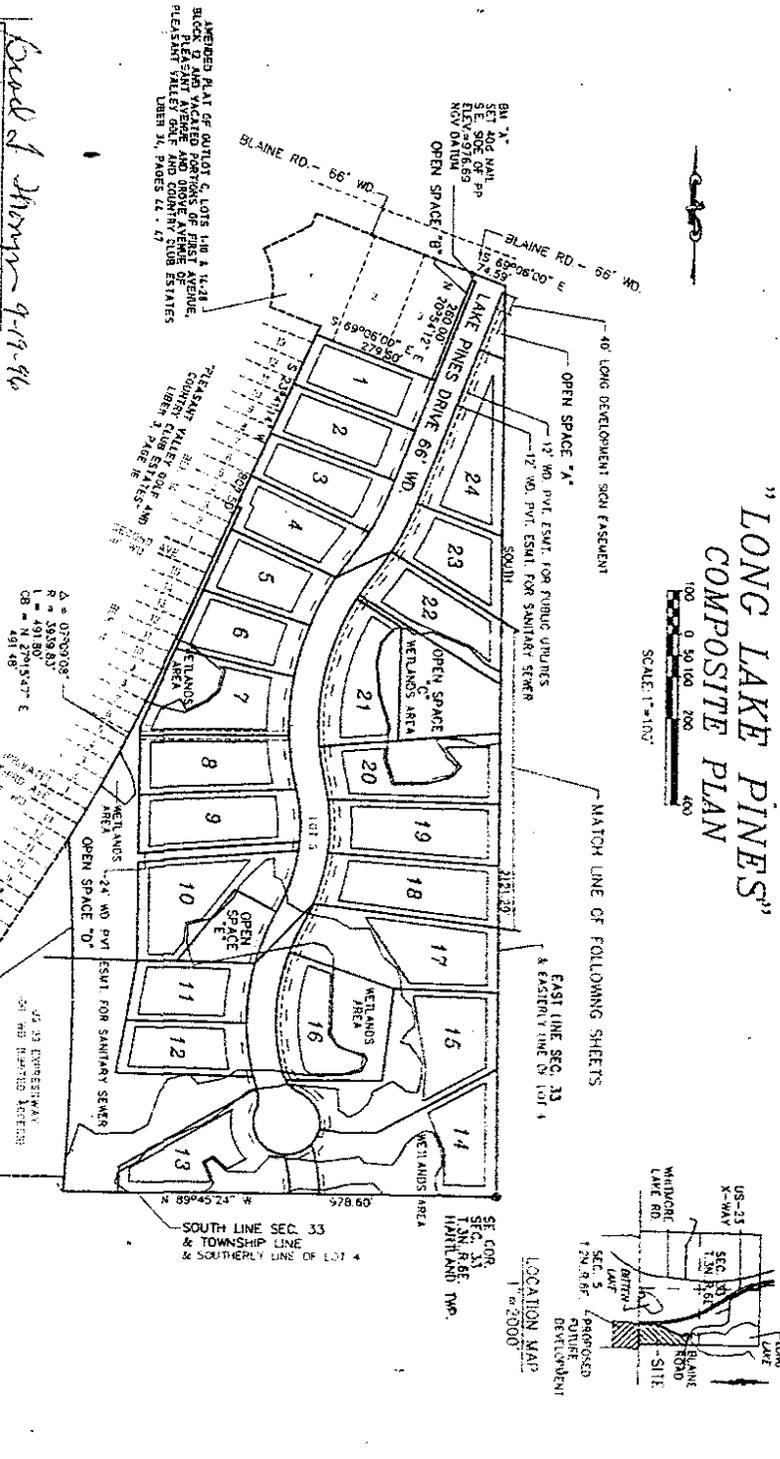

**"LONG LAKE PINES"**  
**COMPOSITE PLAN**

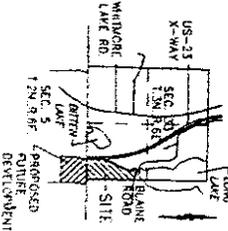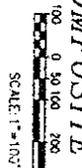


Δ = 0359'00"  
R = 308.83'  
L = 491.80'  
CB = N. 27°15'57" E  
491.48

Δ = 08°02'30"  
R = 324.93'  
L = 524.93'  
CB = N. 00°32'31" E  
524.27

AMENDED PLAT OF OUTLET & LOTS LOTS 1 & 14, 21  
BLOCK 12 AND VACATED PORTION OF THE PLAT OF  
PLEASANT VALLEY GOLF AND COUNTRY CLUB ESTATES  
SUBD. 24, PAGES 11, 47

# LONG LAKE PINES SURVEY PLAN

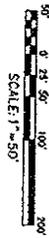

LEGEND  
 • SET 1/2" RE-ROD W/BRT CAP  
 • SET 4" DIA CONC. MONUMENTS  
 WITH 1/2" RE-ROD

AMENDED PLAT OF OUTLOT 4, LOTS 1-10 & 14-28  
 BLOCK 12 AND VACATED PORTIONS OF FIRST AVENUE,  
 PLEASANT AVENUE AND GROVE AVENUE OF  
 PLEASANT VALLEY GOLF AND COUNTRY CLUB ESTATES  
 LIBER 17, PAGE 64 - 67

SURVEYOR'S CERTIFICATE  
 I, BRAD F. THOMPSON, REGISTERED LAND SURVEYOR  
 AND CIVIL ENGINEER OF THE STATE OF WISCONSIN,  
 HEREBY CERTIFY:

THAT THE SUBDIVISION PLAN KNOWN AS LIVINGSTON  
 CONDOMINIUM SUBDIVISION PLAN NO. 220, AS SHOWN ON THE  
 ACCOMPANYING MAP, REPRESENTS A SURVEY ON  
 THE GROUND MADE UNDER MY PERSONAL SUPERVISION,  
 AND THAT THE MONUMENTS AND MARKERS THEREON  
 ARE NO EXISTING ENCROACHMENTS UPON THE LANDS AND  
 PROPERTY HEREIN DESCRIBED.

THAT THE REQUIRED MONUMENTS AND IRON MARKERS  
 HAVE BEEN LOCATED AND AS REQUIRED BY  
 RULES PROULGATED UNDER SECTION 142 OF ACT  
 NUMBER 59 OF THE PUBLIC ACTS OF 1978


THAT THE ACCURACY OF THIS SURVEY IS WITHIN THE  
 LIMITS SET BY THE RULES PROULGATED UNDER  
 SECTION 142 OF ACT NUMBER 59 OF THE PUBLIC ACTS  
 OF 1978

THAT THE BEARINGS, AS SHOWN, ARE NOTED ON THE  
 SURVEY AS REQUIRED BY THE RULES PROULGATED  
 UNDER SECTION 142 OF ACT NUMBER 59 OF THE PUBLIC  
 ACTS OF 1978

*Brad F. Thompson 9-19-96*  
 BRAD F. THOMPSON  
 REGISTERED LAND SURVEYOR AND  
 PROFESSIONAL ENGINEER NO. 23828  
**B.F. THOMPSON, P.C.**  
 1520 GUILLET ROAD  
 HOWELL, WI 48843  
 PHONE: (517) 548-3142


CHANG DATA

CHANG NO.	66026	66027	66028	66029	66030	66031	66032	66033	66034	66035	66036	66037	66038	66039	66040
1	111.00	111.00	111.00	111.00	111.00	111.00	111.00	111.00	111.00	111.00	111.00	111.00	111.00	111.00	111.00
2	111.00	111.00	111.00	111.00	111.00	111.00	111.00	111.00	111.00	111.00	111.00	111.00	111.00	111.00	111.00
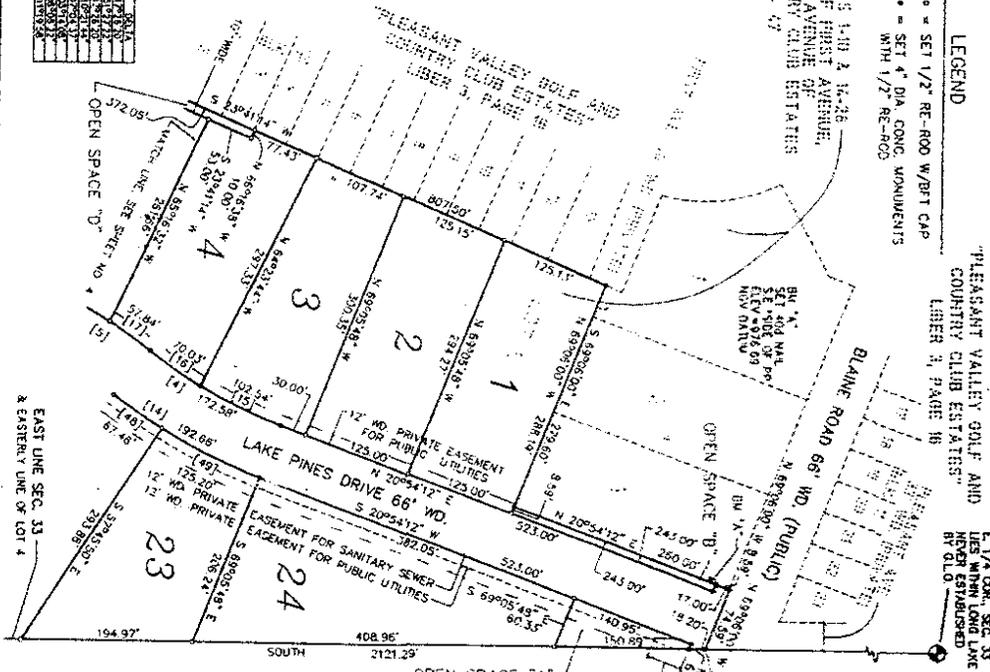

PLEASANT VALLEY GOLF AND  
 COUNTRY CLUB ESTATES  
 LIBER 3, PAGE 16

E 1/4 COR. SEC. 33  
 NEARBY LAND LANE  
 LIBER 3, PAGE 16

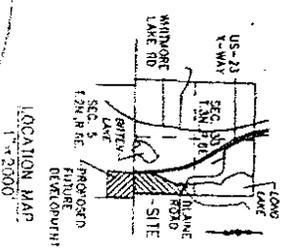

- NOTES
- 1) BEARINGS SHOWN ARE IN RELATION TO THE EAST LINE OF LOT 4 OF AMENDED PLAT OF OUTLOT C, LOTS 1-10 & 14-28 BLOCK 12 AND VACATED PORTIONS OF FIRST AVENUE, PLEASANT AVENUE AND GROVE AVENUE OF PLEASANT VALLEY GOLF AND COUNTRY CLUB ESTATES AS RECORDED IN LIBER 34 OF PLATS & ACES 44-47 LIVINGSTON COUNTY RECORDS
  - 2) ALL CHANG DIMENSIONS ARE IN FEET
  - 3) ALL CHANG DIMENSIONS ARE MEASURED ALONG THE ARC OF LONG LAKE PARKS' LIES WITHIN A FLOOD PLAIN AREA

PROPOSED 9-19-96  
 SHEET NO. 3





COORDINATE CHART


6	N 989.8831	7	N 9185.1382
8	E 9374.8532	9	E 9838.0592
10	N 10028.0284	11	N 10001.4169
12	E 9828.8208	13	E 9988.5084
14	N 9785.8976	15	N 9862.2015
16	E 9792.0228	17	E 9592.2027
18	N 9869.1274	19	N 9747.8112
20	E 9747.4248	21	E 9541.9319
22	N 9582.3544	23	N 9613.0068
24	E 9702.8258	25	E 9491.8348
26	N 9437.5277	27	N 9532.4596
28	E 9645.6897	29	E 9447.5491
30	N 9261.8874	31	N 9371.2815
32	E 9872.5081	33	E 9000.0835
34	N 9148.9743	35	N 9493.1282
36	E 9973.5002	37	E 9657.9008

NOTES  
 1) ALL LIMITS AND IMPROVEMENTS MUST BE BUILT.  
 2) ALL CURVE DIMENSIONS ARE MEASURED ALONG THE ARC.

LEGEND  
 LIMITED COMMON ELEMENT  
 GENERAL COMMON ELEMENT  
 (17) = COORDINATE NUMBER & LOCATION (SEE CHART)

*Brad J. Thompson* 9-19-96  
 BRAD J. THOMPSON  
 REGISTERED LAND SURVEYOR AND  
 PROFESSIONAL ENGINEER NO. 23828  
**B.F. THOMPSON, P.C.**  
 1520 GUILLET ROAD  
 HOMER, MI. 48843  
 PHONE: (517) 546-3142

"LONG LAKE PINES"  
 SITE PLAN

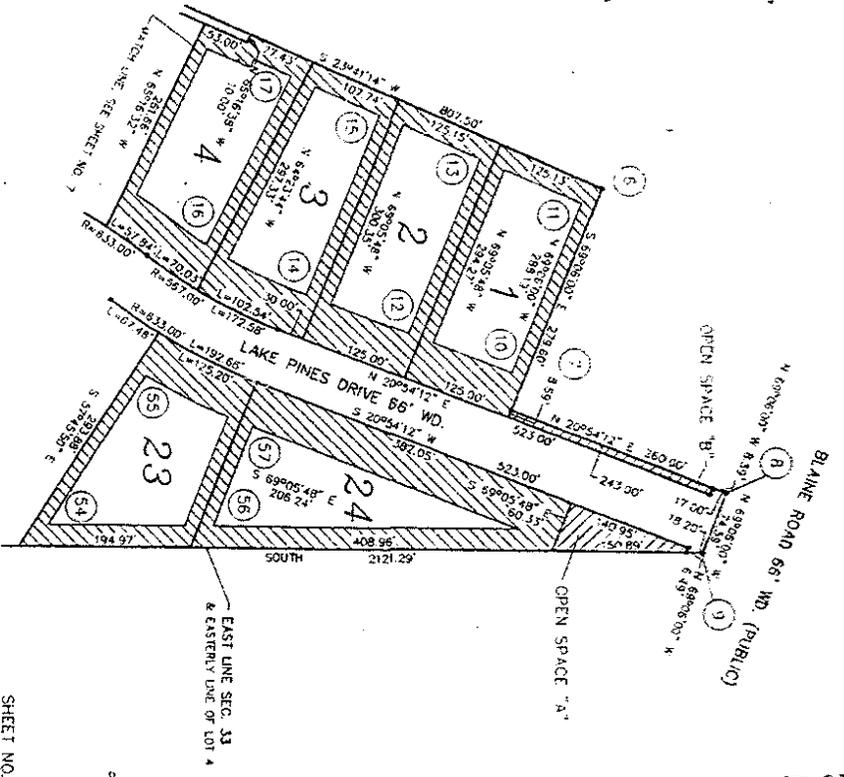

SHEET NO. 6



PROPOSED 9-19-96




# "LONG LAKE PINES" SITE PLAN

## SITE PLAN

SCALE 1" = 50'

- LEGEND
-  LIMITED COMMON ELEMENT
  -  GENERAL COMMON ELEMENT
  -  COORDINATE NUMBER & LOCATION (SEE CHART)

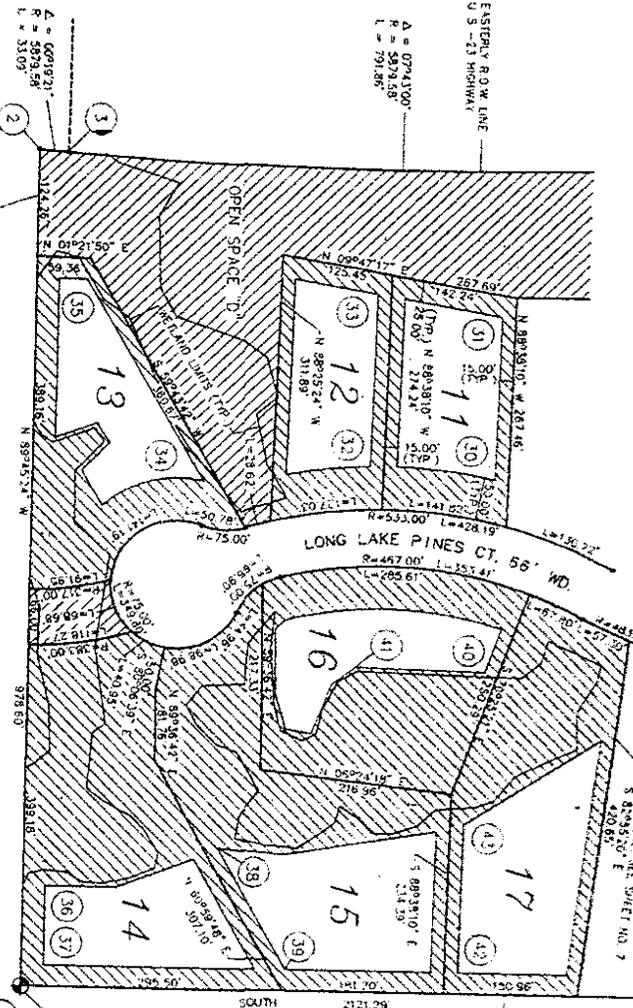

EAST LINE SEC. 33  
A EASTERN R.O.W. U.S. 23

COORDINATE CHART:

1	N 7850.1151	2	N 7850.1145
	E 9998.4025		E 9998.4025
3	N 7917.7897	10	N 8201.7257
	E 6022.3552		E 5195.7981
31	N 8465.7942	32	N 8357.1197
	E 9205.2171		E 5193.1107
33	N 8289.1237	34	N 8026.1770
	E 9181.5554		E 3403.3171
35	N 7940.2974	36	N 7925.5278
	E 3174.5224		E 3859.4604
37	N 7905.2316	38	N 8100.3192
	E 9723.5075		E 8197.7859
39	N 8178.9178	40	N 8197.7859
	E 9973.5076		E 8621.6156
41	N 8252.2387	42	N 8372.4240
	E 9818.1714		E 9973.5077
43	N 8376.5802		
	E 9800.2175		

- NOTES
- 1) ALL UNITS AND IMPROVEMENTS MUST BE BUILT.
  - 2) ALL CORNER DIMENSIONS ARE MEASURED ALONG THE ARC.

BRAD F. THOMPSON  
REGISTERED LAND SURVEYOR AND  
PROFESSIONAL ENGINEER NO. 21828  
**B.F. THOMPSON, P.C.**  
1520 GULLEY ROAD  
HOWELL, MI 48843  
PHONE: (517) 548-3142

PROPOSED 9-19-96  
SHEET NO. 8



*Brad F. Thompson 9-19-96*

SOUTH LINE SEC. 33 & TOWNSHIP LINE  
& SOUTHERN LINE OF LOT 4

A = 0774.1700  
R = 5979.58  
L = 791.95

A = 6099.931  
R = 4929.54  
L = 33.09

**LEGEND**

- = CURB BOX W/GATE VALVE
- 2 1/2" = LOW PRESSURE SANITARY SEWER & DIA
- 1 1/2" = STORM DRAIN-REINFORCED CONC. PIPE & DIA
- ▲ = STORM CATCH BASIN & MANHOLES
- ▲ = SANITARY SEWER MAIN REDUCER
- 6" = DRY HYDRANT LEAD & DIA.
- ◀ = DRY HYDRANT


**UTILITY NOTES**

LOCATION OF PROPOSED UTILITIES (I.E. GAS, ELECTRIC, CABLE, TV, & TELEPHONE) ARE UNKNOWN AT THIS TIME, BUT SHALL BE LOCATED IN THE PROPOSED ROAD RIGHT OF WAY AND THE 12" WD. PRIVATE EASEMENT FOR PUBLIC UTILITIES AS SHOWN ON THE PLAN.

SOURCE OF UTILITIES (I.E. STORM DRAIN, SANITARY SEWER, FIRE HYDRANT LEAD) WAS OBTAINED FROM CONSTRUCTION PLANS PREPARED BY B.F. THOMPSON, P.C. DATED 4-20-94.

ALL UTILITIES SHOWN ON THIS PLAN MUST BE BUILT.  
LAKE PINES DRIVE AND THE UTILITY TRUNK LINES FOR GAS, ELECTRIC, CABLE TELEVISION AND TELEPHONE MUST BE BUILT.  
GAS, ELECTRIC, CABLE TELEVISION AND TELEPHONE LEADS SERVICING INDIVIDUAL UNITS NEED NOT BE BUILT.  
THIS DEVELOPMENT IS PART OF A SANITARY SEWER DISTRICT.

*Brad J. Thompson - 9-19-94*  
 BRAD F. THOMPSON  
 REGISTERED LAND SURVEYOR AND  
 PROFESSIONAL ENGINEER NO. 23828  
**B.F. THOMPSON, P.C.**  
 1590 GULLEY ROAD  
 HOMER, LA 70063  
 PHONE: (517) 348-3142

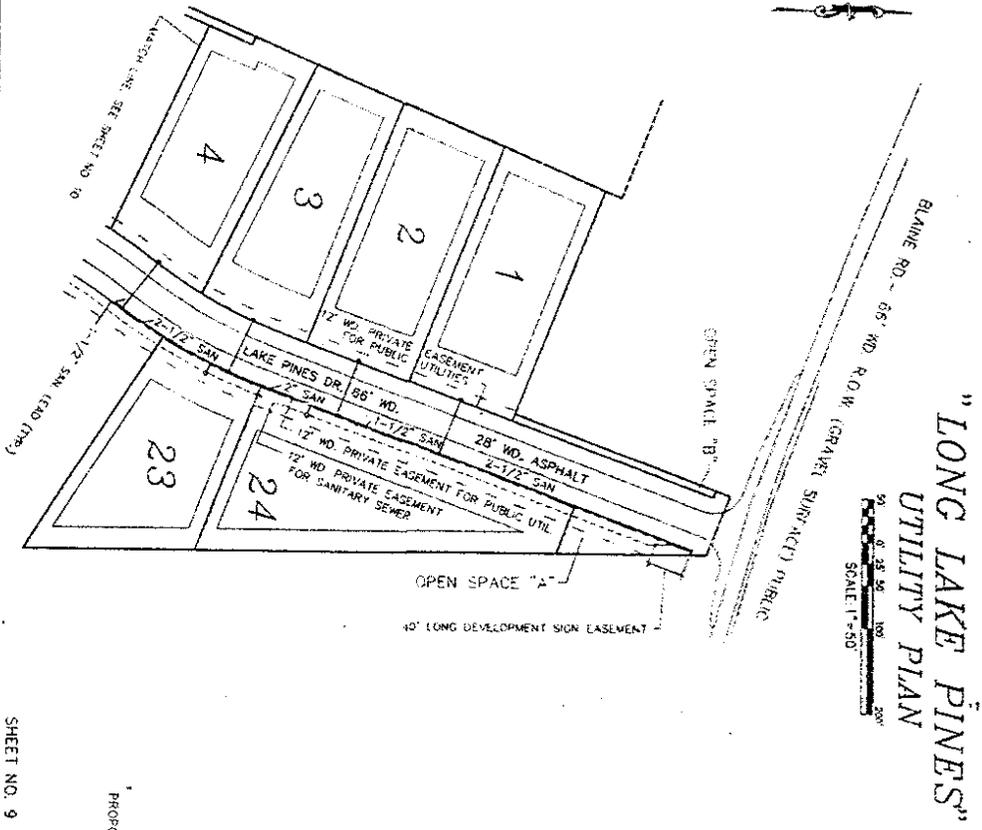

SHEET NO. 9



PROPOSED 3-18-96

# "LONG LAKE PINES" UTILITY PLAN

SCALE: 1" = 50'

**UTILITY NOTES**  
 LOCATION OF PROPOSED UTILITIES (IE GAS, ELECTRIC, CABLE T.V. & TELEPHONE) SHALL BE SHOWN AT THIS TIME BUT SHALL BE LOCATED IN THE PROPOSED ROAD RIGHT OF WAY AND THE 12' NO PRIVATE EASEMENT FOR PUBLIC UTILITIES AS SHOWN ON THE PLAN.

SOURCE OF UTILITIES (IE. STORM DRAIN, SANITARY SEWER, FIRE HYDRANT LEAD) WAS OBTAINED FROM CONSTRUCTION PLANS DATED 4-20-94.

ALL UTILITIES SHOWN ON THIS PLAN MUST BE BUILT.

LAKE PINES DRIVE AND THE UTILITY TRUNK LINES FOR GAS, ELECTRIC, CABLE TELEVISION AND TELEPHONE MUST BE BUILT.

GAS, ELECTRICITY, CABLE TELEVISION AND TELEPHONE LEADS SERVICING INDIVIDUAL UNITS NEED NOT BE BUILT.


THIS DEVELOPMENT IS PART OF A SANITARY SEWER DISTRICT

**LEGEND**

- = CURB BOX W/GATE VALVE
- 12" = LOW PRESSURE SANITARY SEWER & DIA
- 12" = STORM DRAIN-REINFORCED CONC. PIPE & DIA
- = STORM CATCH BASIN & MANHOLES
- ▲ = SANITARY SEWER MAIN REDUCER
- 5" = DRY HYDRANT LEAD & DIA
- ▲ = DRY HYDRANT
- ▶ = CONC. END SECTION

10000 GAL. STORAGE TANK

*Brad J. Thompson 9-19-96*  
 BRAD J. THOMPSON  
 REGISTERED LAND SURVEYOR AND  
 PROFESSIONAL ENGINEER NO. 23828  
**B.F. THOMPSON, P.C.**  
 1530 QUILEY ROAD  
 HONOLULU, HI 96813  
 PHONE: (511) 546-3142

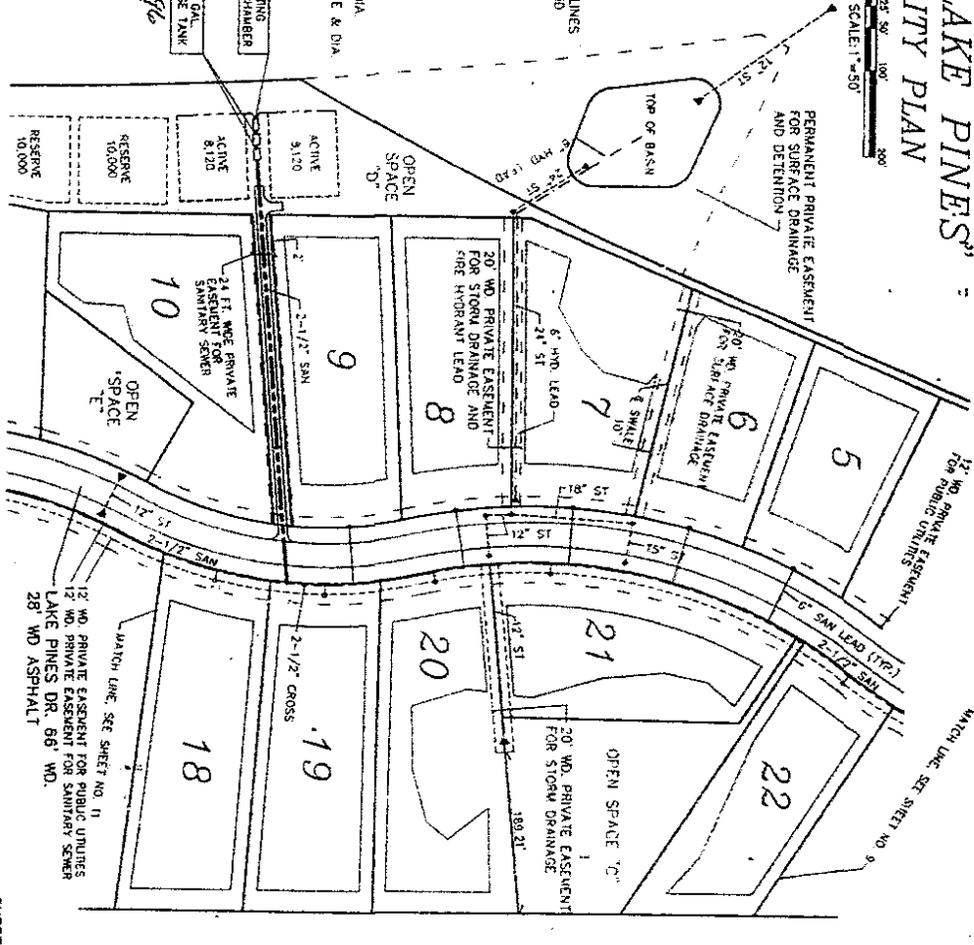


SHEET NO. 10



PROPOSED 9-19-96

# "LONG LAKE PINES" UTILITY PLAN

SCALE 1" = 50'  
SCALE 1" = 100'

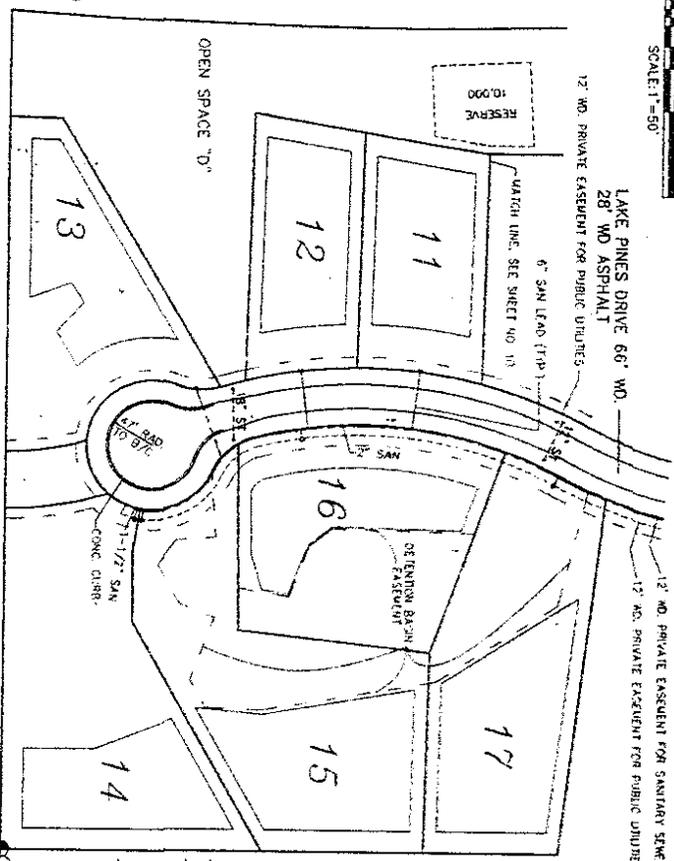

### UTILITY NOTES

LOCATION OF PROPOSED UTILITIES (IE. GAS, ELECTRIC, CABLE, TELEPHONE & TELEPHONE) ARE SHOWN AT THIS DATE BUT SHALL BE LOCATED IN THE PROPOSED ROAD RIGHT OF WAY AND THE 12' WIDE PRIVATE EASEMENT FOR PUBLIC UTILITIES AS SHOWN ON THIS PLAN.

SOURCE OF UTILITIES (IE. STORM DRAIN, SANITARY SEWER, FIRE HYDRANT LEAD) WAS OBTAINED FROM CONSTRUCTION PLANS PREPARED BY B.F. THOMPSON, P.C. DATED 1-20-94.

ALL UTILITIES SHOWN ON THIS PLAN MUST BE BUILT.

LAKE PINES DRIVE AND THE UTILITY TRUNK LINES FOR GAS, ELECTRICITY, CABLE, TELEPHONE AND TELEPHONE MUST BE BUILT.

GAS, ELECTRICITY, CABLE TELEVISION AND TELEPHONE LEADS SERVING INDIVIDUAL UNITS NEED NOT BE BUILT.

THIS DEVELOPMENT IS PART OF A SANITARY SEWER DISTRICT.

### LEGEND

- = CURB BOX w/GATE VALVE
- = LOW PRESSURE SANITARY SEWER & DIA
- = STORM DRAIN-REINFORCED CONC. PIPE & DIA
- = STORM CATCH BASIN & MANHOLES
- ▲ = SANITARY SEWER QUANTITY REDUCER
- = DRY HYDRANT LEAD & DIA
- ▲ = DRY HYDRANT
- ▲ = CONC. END SECTION

SE. COR.  
SEC. 33  
T17N R18E  
PC. OF BRG.

*Brad F. Thompson* 9-19-96  
BRAD F. THOMPSON  
REGISTERED LAND SURVEYOR AND  
PROFESSIONAL ENGINEER NO. 23828  
**B.F. THOMPSON, P.C.**  
1520 GULLEY ROAD  
HOMELL, WI. 48843  
PHONE: (317) 548-3142

SHEET NO. 11



PROPOSED 9-19-96

# "LONG LAKE PINES" UNIT PLAN




### LEGEND

- = SET 1/2" RE-ROD W/BFT CAP
- △ = COORDINATE LOCATION - SEE SHEET NO. 6

NOTE: ALL CURVE DIMENSIONS ARE MEASURED ALONG THE ARC.

*Brad J. Thompson* 9-19-96

BRAD J. THOMPSON  
REGISTERED LAND SURVEYOR AND  
PROFESSIONAL ENGINEER NO. 23828  
**B.J. THOMPSON, P.C.**  
1520 QUILEY ROAD  
HOWELL, MI 48843  
PHONE: (517) 548-5142


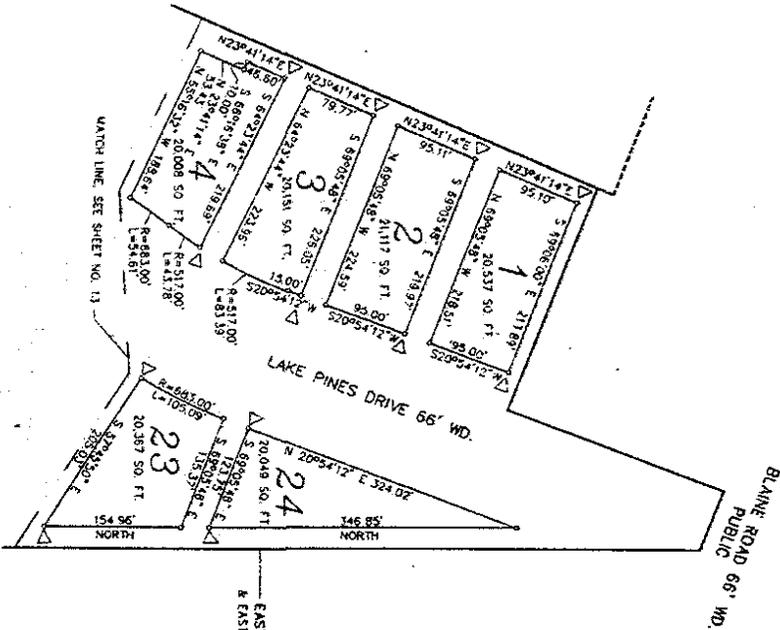


SHEET NO. 12



PROPOSED 9-19-96

# "LONG LAKE PINES" UNIT PLAN

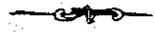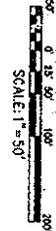


NOTE: ALL CURVE DIMENSIONS ARE  
MEASURED ALONG THE ARC.

### LEGEND

- △ = SET 1/2" RE-ROD W/BFT CAP
- △ = CORRESPONDING LOCATION - SEE SHEET NO. 7

EASTERN ROW LINE  
U.S. - 23 HIGHWAY

*Brad J. Thompson* 9-19-96  
 BRAD J. THOMPSON  
 REGISTERED LAND SURVEYOR AND  
 PROFESSIONAL ENGINEER NO. 23828  
 B.J. THOMPSON, P.C.  
 1530 GULLEY ROAD  
 HOWELL, MI 48843  
 PHONE: (517) 548-3142

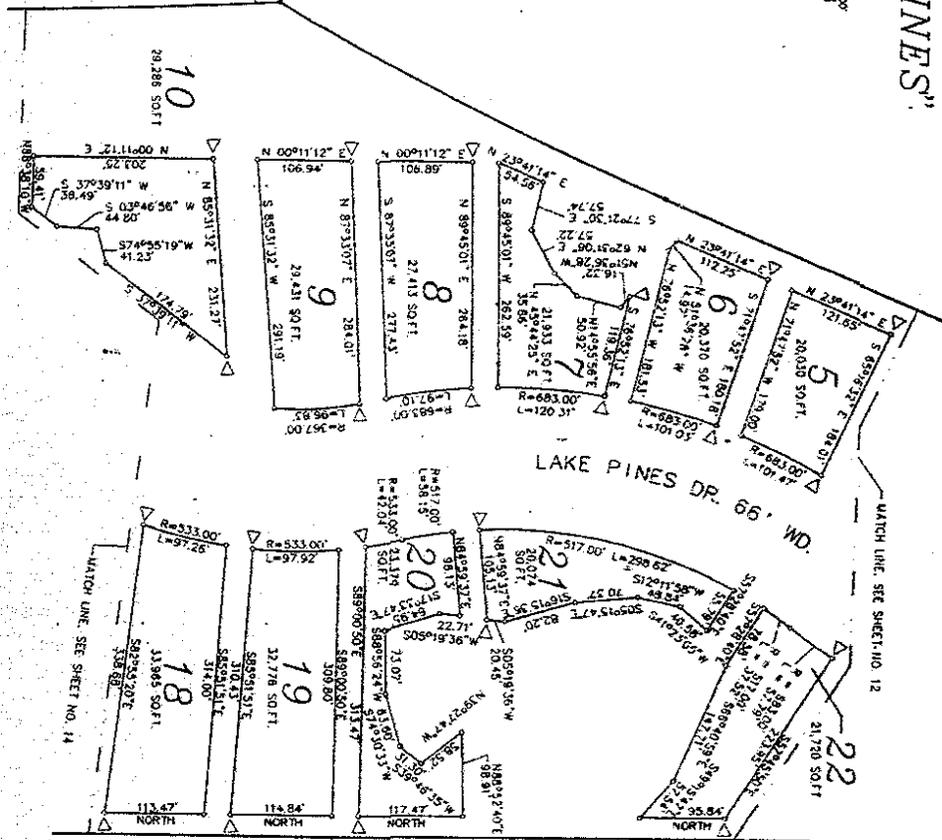

SHEET NO. 13




PROPOSED 9-19-96

LIBER 2092 PAGE 0808

# "LONG LAKE PINES"

## UNIT PLAN

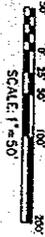

EASTERN R.O.W. LINE  
U.S. - 23 HIGHWAY


### LEGEND

- = SET 1/2" RE-ROD W/BFT CAP
- △ = COORDINATE LOCATION - SEE SHEET NO. 8.

NOTE: ALL CURVE DIMENSIONS ARE MEASURED ALONG THE ARC.

*Read J. Thompson 9-19-96*

BRAD F. THOMPSON  
REGISTERED LAND SURVEYOR AND  
PROFESSIONAL ENGINEER NO. 23828  
**B.F. THOMPSON, P.C.**  
1530 GULLEY ROAD  
HOMER, MI. 49843  
PHONE: (517) 546-3142

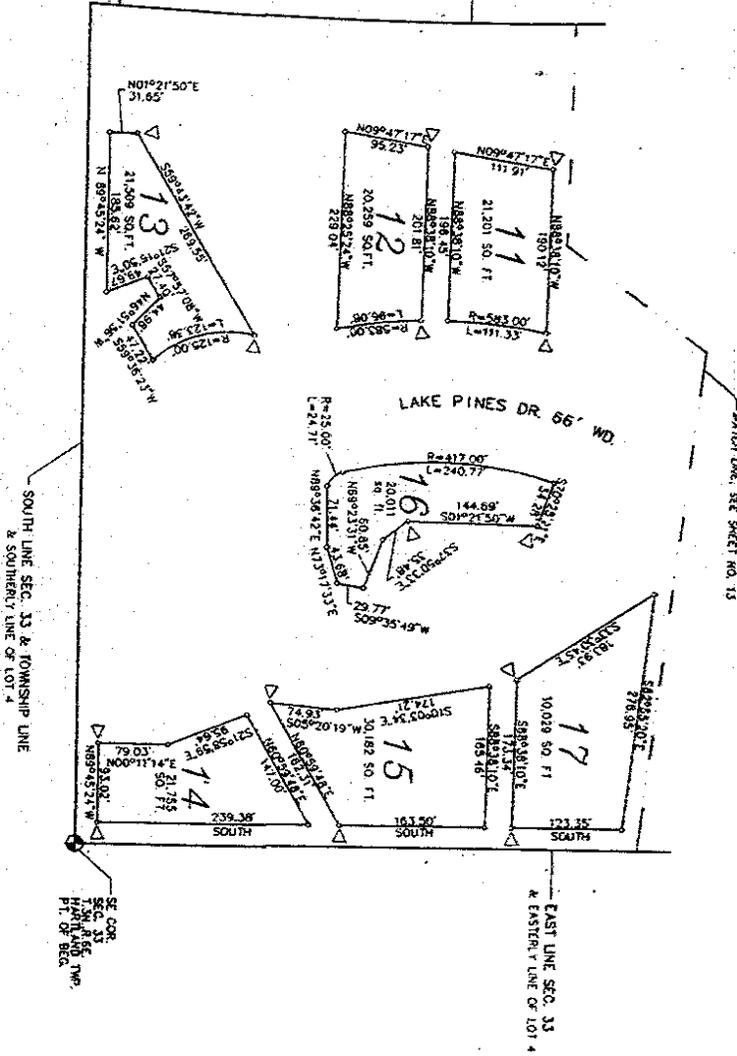

SOUTH LINE SEC. 13 & TOWNSHIP LINE  
& SOUTHERLY LINE OF LOT 4

EAST LINE SEC. 13  
& EASTERN LINE OF LOT 4


SE COR.  
SEC. 13 &  
TOWNSHIP  
PT. OF BEG.

SHEET NO. 14



PROPOSED 9-19-96

DETAIL OF TYPICAL  
UNIT CROSS SECTION

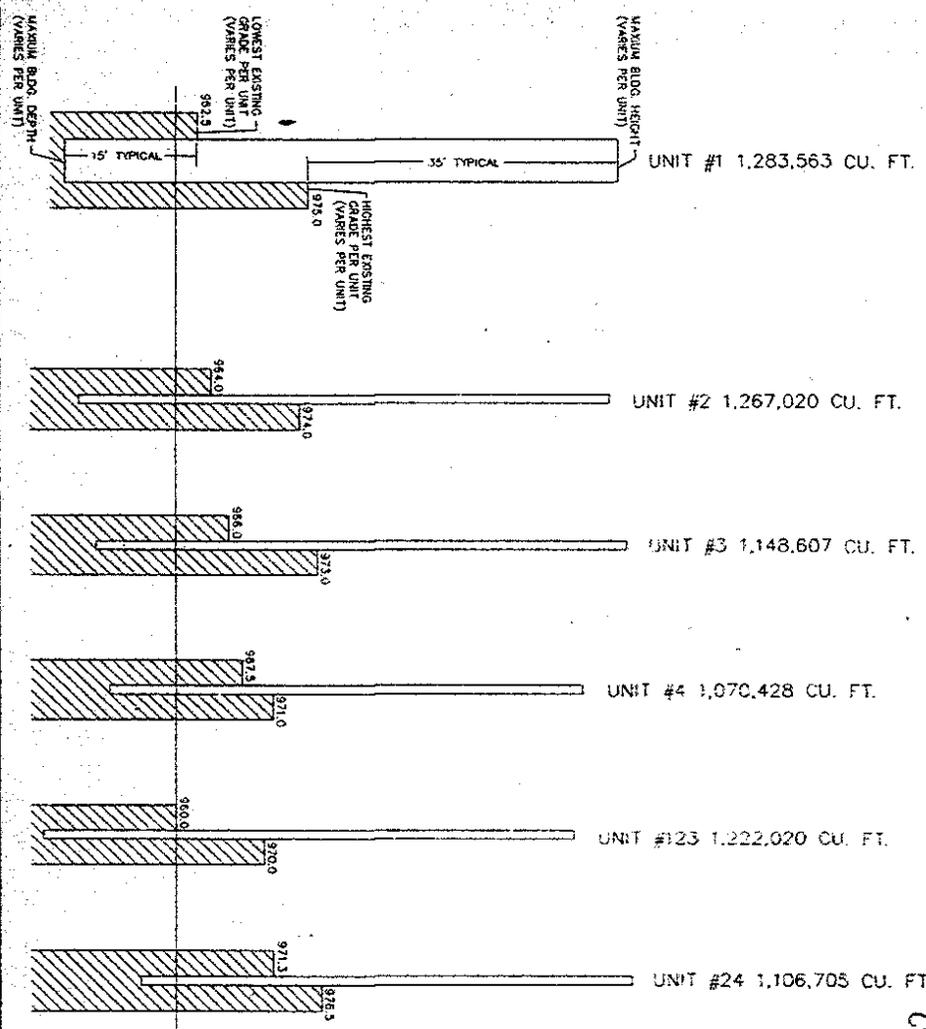

"LONG LAKE PINES"  
CROSS SECTION PLAN



VERTICAL SCALE: 1"=5'


*Brad J. Thompson* 9-19-96  
 BRAD J. THOMPSON  
 REGISTERED LAND SURVEYOR AND  
 PROFESSIONAL ENGINEER NO. 23828  
 B.J. THOMPSON, P.C.  
 1520 GUILLEY ROAD  
 HOWELL, MI. 48843  
 PHONE: (517) 548-3142

960 (N.G.V. DATUM)


SHEET NO. 15



PROPOSED 9-19-96

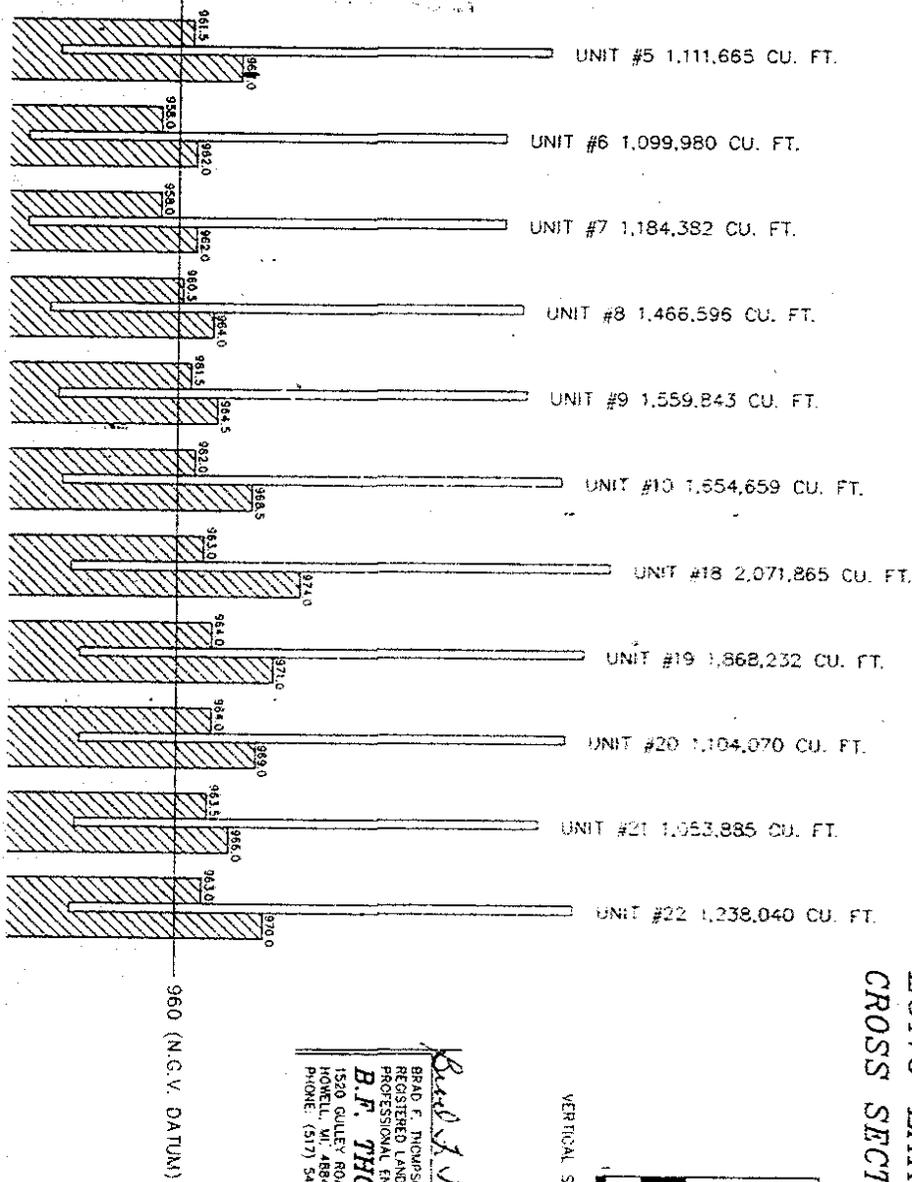

"LONG LAKE PINES"  
CROSS SECTION PLAN

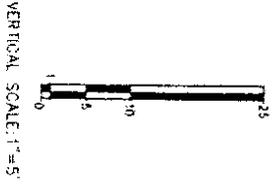


*Brad J. Thompson* 9-19-96  
 BRAD F. THOMPSON  
 REGISTERED LAND SURVEYOR AND  
 PROFESSIONAL ENGINEER NO. 23828  
**B.F. THOMPSON, P.C.**  
 1520 GULLEY ROAD  
 HONOLULU, HI 96813  
 PHONE: (813) 548-3142

960 (N.C.V. DATUM)

SHEET NO. 16

PROPOSED 9-19-96



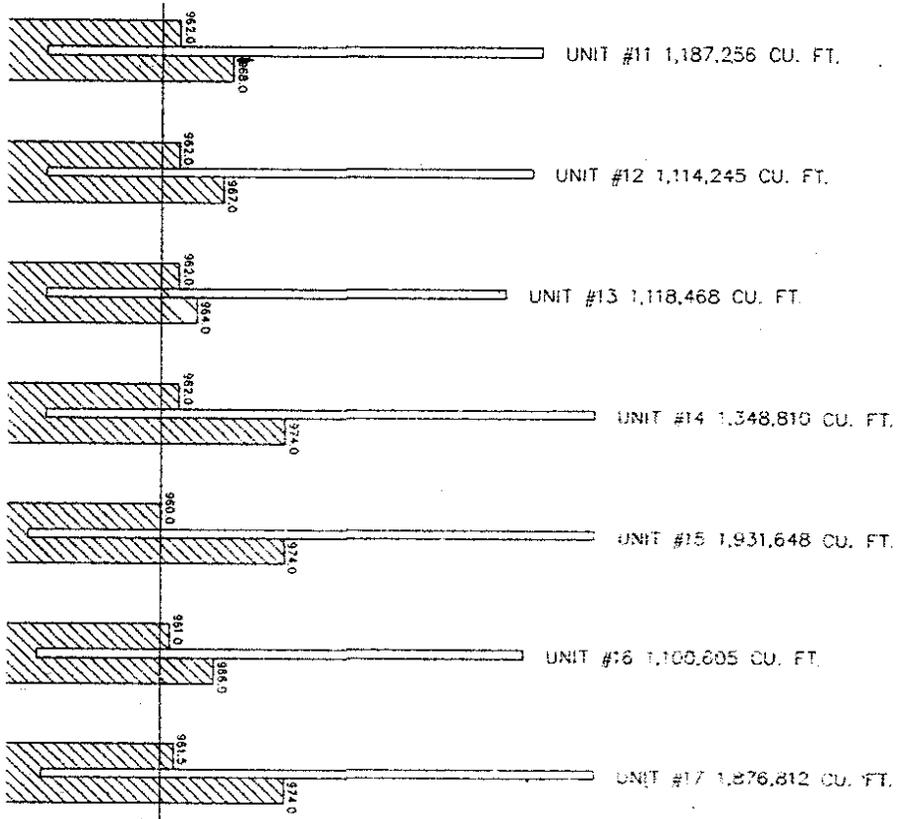

"LONG LAKE PINES"  
CROSS SECTION PLAN



VERTICAL SCALE: 1"=5'

*Brad F. Thompson* 9-19-96  
 BRAD F. THOMPSON  
 REGISTERED LAND SURVEYOR AND  
 PROFESSIONAL ENGINEER NO. 23828  
**B.F. THOMPSON, P.C.**  
 1520 GULF ROAD  
 MONTELEONE, TX 75801  
 PHONE: (517) 548-3142

960 (N.G.V. DATUM)

SHEET NO. 17



PROPOSED 9-19-96

